

24/00268/FUL


WINDOW 'C'



WINDOW 'C'

1520 mm

1030 mm

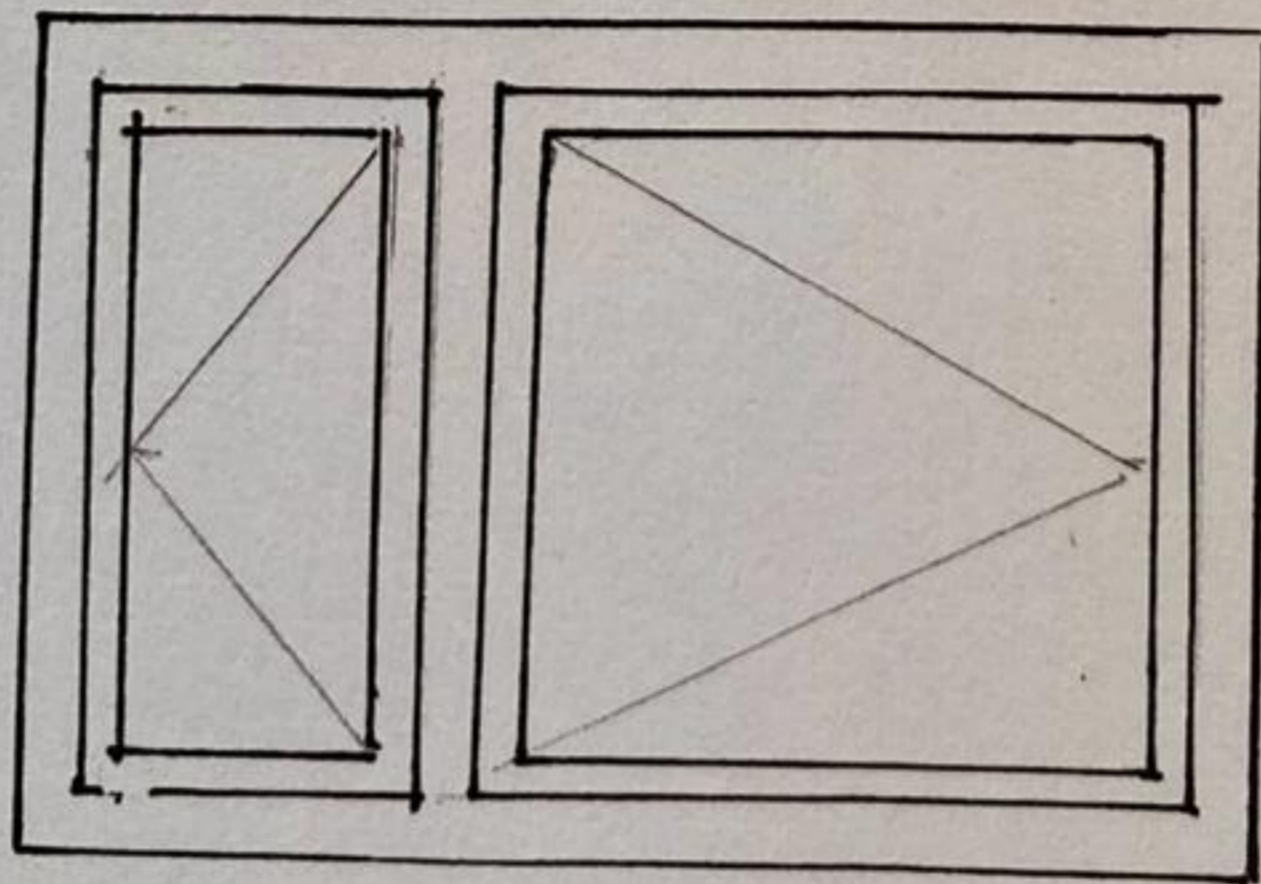

SCALE 1:20



0 1020 40 60 80 100 120 140 160 180 200 220 CENTIMETRES