


The drains from the two front rainwater pipes were disconnected by the drainage utility company when replacing the sewer jointly used by 81 with 79 and 83. Have been left underground, just butted against the new pipe.

Inspection chamber
Cover level: 2300mm
Invert level: 1940mm

Manhole
Cover level: 2400mm
Invert level: 2040mm


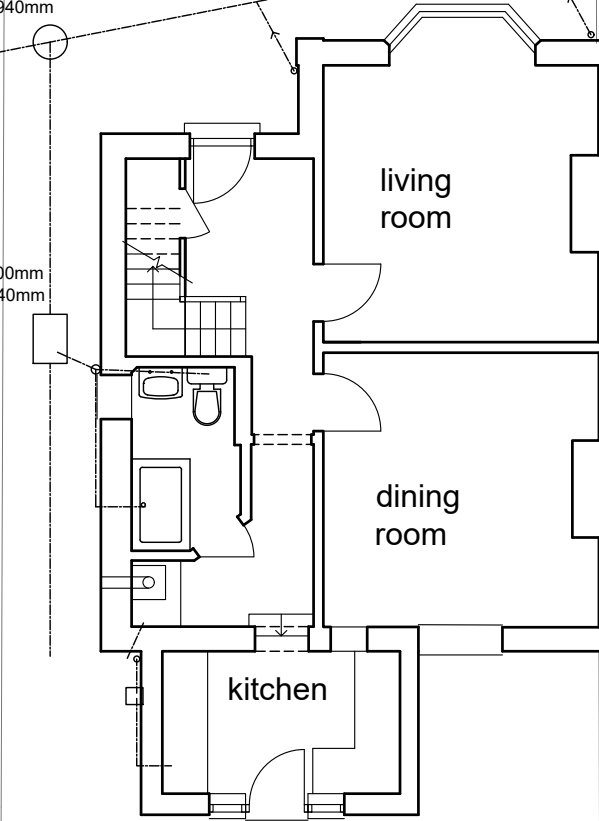


shed

Magnolia tree
Trunk is 2500mm into garden from kitchen extension.
Trunk is 334mm diameter.
Overall span is 3500mm.

GROUND FLOOR PLAN


FIRST FLOOR PLAN

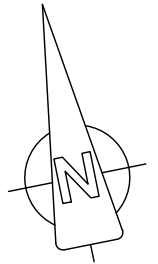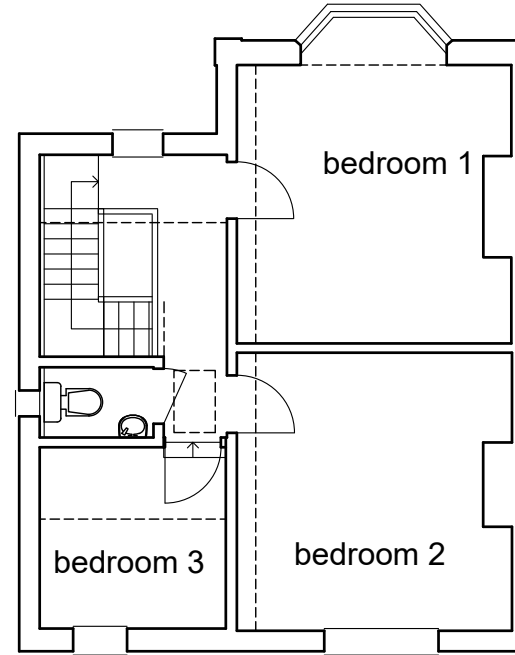

0 1m 2m 3m 4m 5m 6m

REVISIONS :

JOHN QUINLAN ARCHITECT
45 Mill Road, Beccles, Suffolk, NR34 9UT
Tel : 01502 713670
Email : jaquinlan@btinternet.com

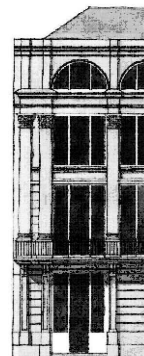

ALTERATIONS & EXTENSIONS
TO 81 ST JOHNS ROAD, RYDE

for Mrs Helen Maskery of 81 St Johns Road, Ryde
Isle of Wight PO33 2RP
PLANS AS EXISTING

DATE : 31/01/23 SCALE : 1/100@A3

DRAWING No. : 9104/101 REV. : B