




Front Elevation A

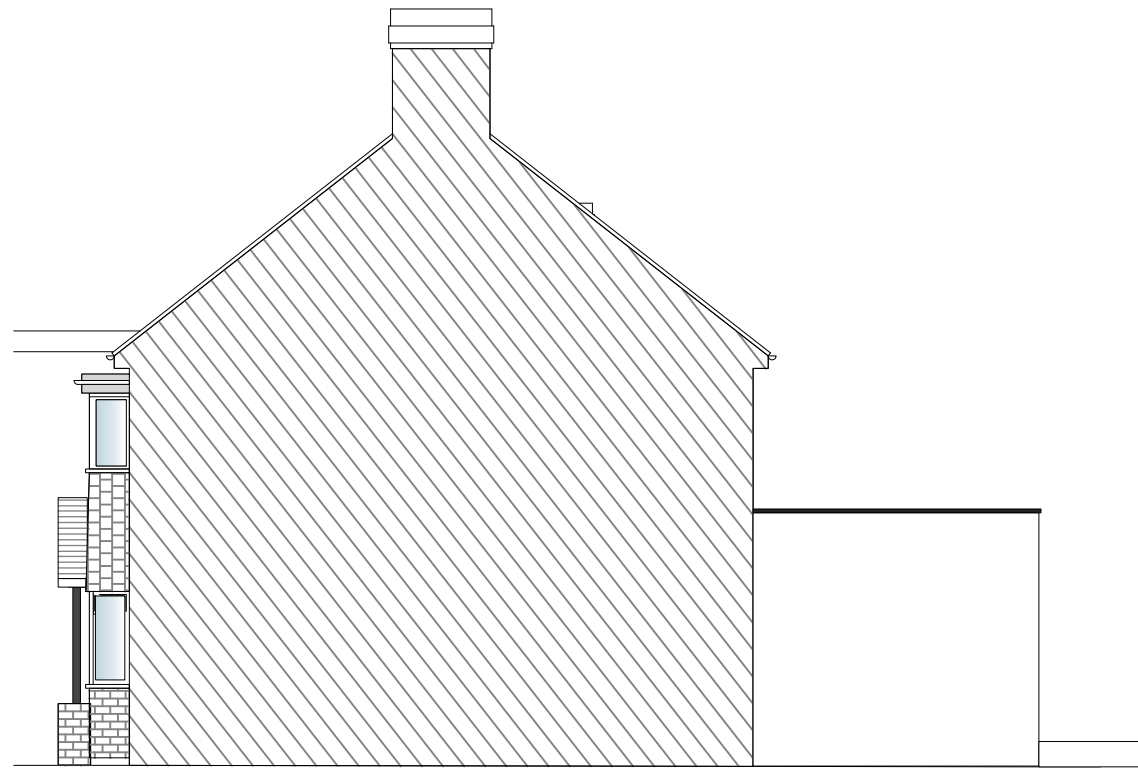

Side Elevation B




Rear Elevation C

Black render with decorative black timber



Side Elevation D


Off white render on side

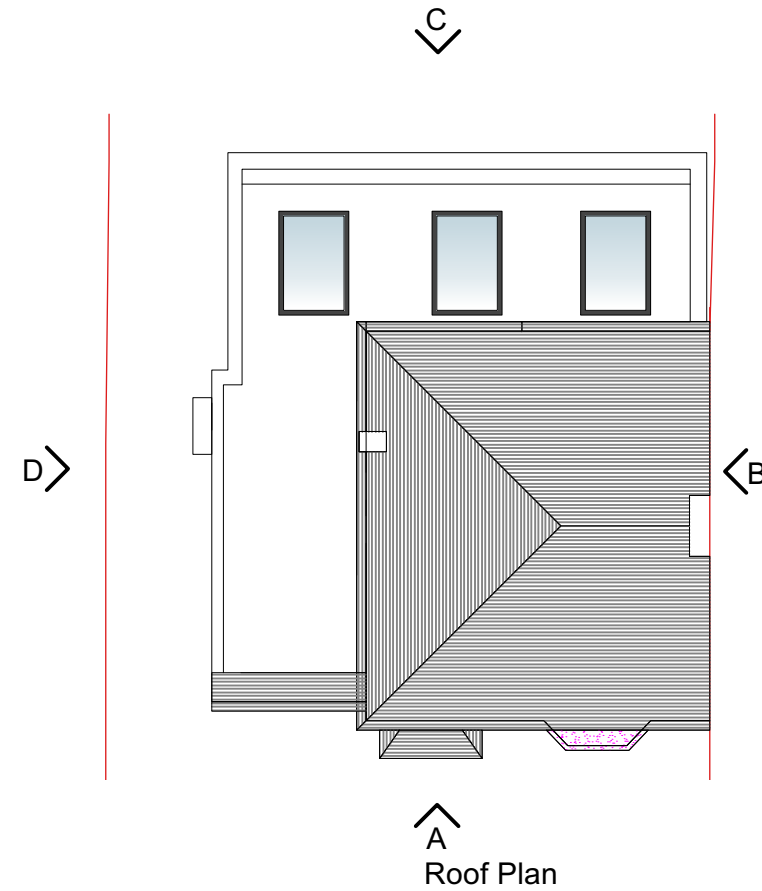

Roof Plan



Ditton Garages,
Thames Ditton,
Surrey,
KT7 0UL
www.thamesdesignandbuild.com
0207 998 7820

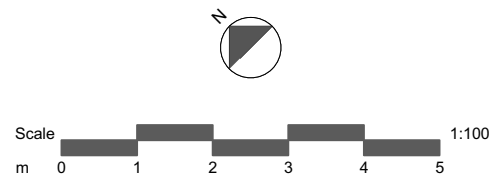

| Rev | Date | Changes | By | Checked | Issued For |
|-----|------|---------|----|---------|------------|
| | | | | | |

| | | | |
|------------|---------------------------------|---------|--------------|
| Site: | 19 Seething Wells Lane, KT6 5NR | | |
| Project: | Project Description | | |
| Dwg Title: | Proposed Elevations | | |
| Client: | Kelly Philp | | |
| Scale: | 1:100@A3 | Date: | January 2024 |
| Dwg No: | TDB-230-PL-10 | Status: | Feasibility |