


AMETHYST HOMES THE GARNET - AS HANDING

All drawings are to be read in conjunction with specification.




PROPERTY MISDESCRIPTIONS ACT 1991
(Warning to House Purchasers)
These drawings, and their contents, are for 'Construction' purposes only and may be subject to change at any time. Alterations and Variations may occur during the construction process, and therefore the layout, form, content, and dimensions of the completed construction may vary from that shown on these drawings. Every effort is made to constantly update the information shown however there may be situations of unavoidable delay due to changes in Statutory Regulations and/or re-planning. Purchasers are advised to check with the Sales Team to ascertain whether there have been any alterations to the printed information.

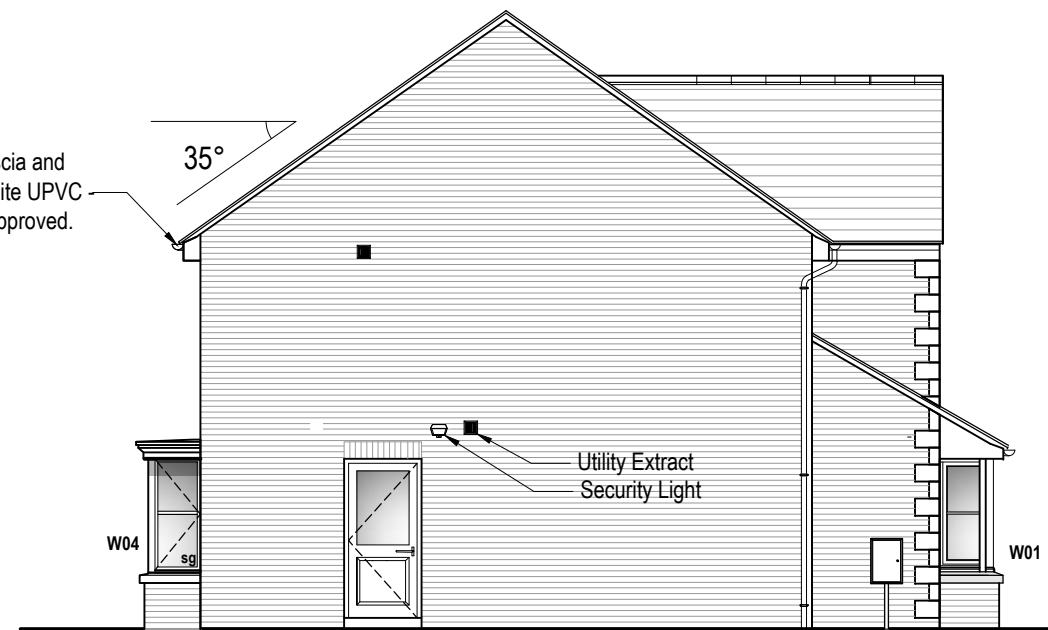

RIGHT GABLE ELEVATION

LEFT GABLE ELEVATION

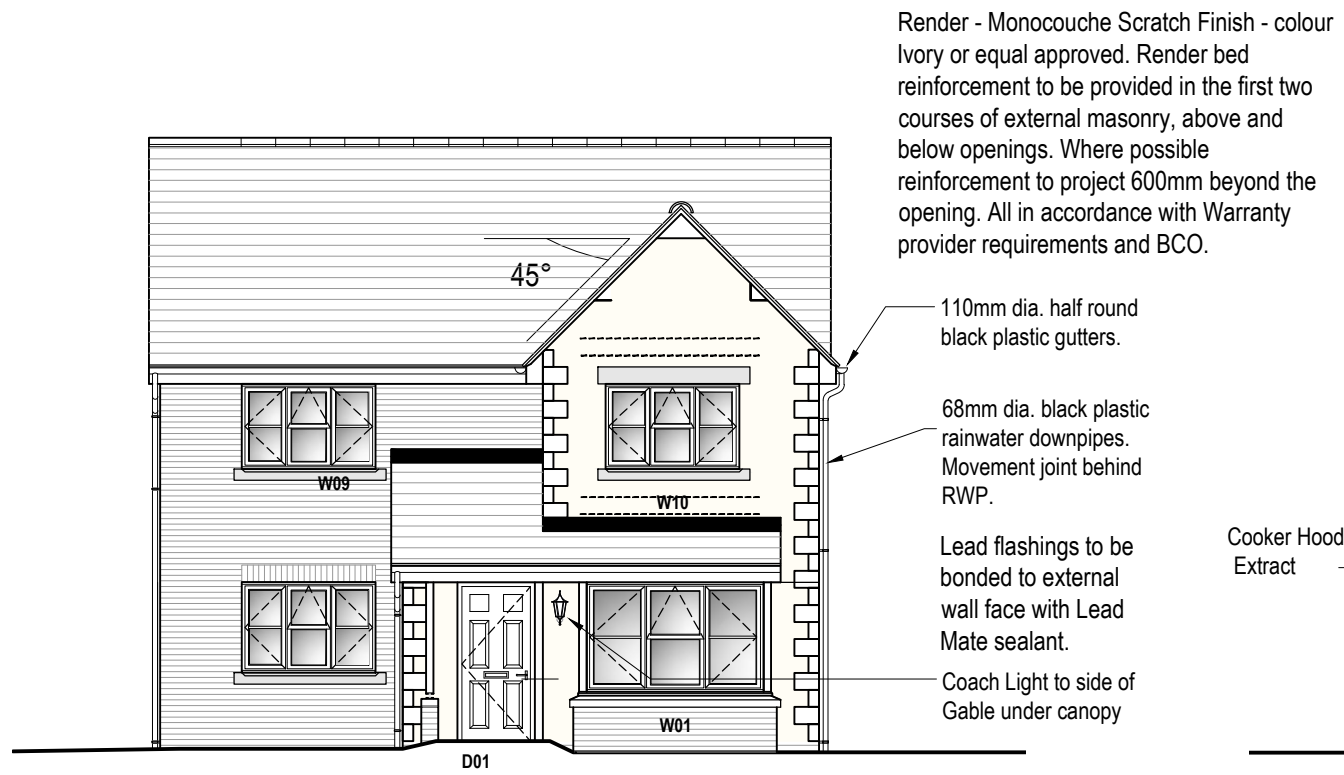

FRONT ELEVATION

Disabled 'LEVEL' access to door D-01, refer separate details



REAR ELEVATION

Indicative Position of Air Source heat pump. Note - confirm site specific requirements for provision

ALTERNATIVE ELEVATIONS - 1-100 Scale @ A3

RENDER OPTION

REV	DATE	DESCRIPTION	BY	CHK
<p>MWE Mauchten Weightman & Elphick Architects Chartered Architects, Town Planning Consultants, Planning Supervisors, Project Managers Heriot House, 12 Summerhill Terrace, Newcastle Upon Tyne, NE4 6EB Telephone: (0191) 260 2299, Fax: (0191) 260 3340, Email: enquiries@mwearchitects.co.uk</p>				
<p>Client: Amethyst Homes</p>				
<p>Project: STANDARD HOUSE TYPES</p>				
<p>Description: THE GARNET ALTERNATIVE RENDER ELEVATIONS</p>				
Project Ref.	12009	Dwg No.	GNT-019	
Scale:	1:100 @ A3	Rev.		
Date:	31.07.2023			
Drawn by:	TSP			
Checked by:		Date:		
<p><small>THIS DRAWING IS COPYRIGHT. CONTRACTORS MUST CHECK ALL DIMENSIONS ON SITE. ONLY FIGURED DIMENSIONS ARE TO BE WORKED FROM. DISCREPANCIES MUST BE REPORTED IMMEDIATELY TO THE ARCHITECTS BEFORE PROCEEDING.</small></p>				