

AMETHYST HOMES THE SAPPHIRE - AS HANDING


All drawings are to be read in conjunction with specification.



PROPERTY MISDESCRIPTIONS ACT 1991 (Warning to House Purchasers)
These drawings, and their contents, are for 'Construction' purposes only and may be subject to change at any time.
Alterations and Variations may occur during the construction process, and therefore the layout, form, content, and dimensions of the completed construction may vary from that shown on these drawings.
Every effort is made to constantly update the information shown however there may be situations of unavoidable delay due to changes in Statutory Regulations and/or re-planning. Purchasers are advised to check with the Sales Team to ascertain whether there have been any alterations to the printed information.

ELECTRICAL SYMBOLS KEY:

	Twin / single tube luminaire, 58W daylight tubes.
	Basin pelmet light with integrated switch.
	Pendant ceiling lightfitting; energy efficient lamp.
	Batten lightfitting; energy efficient lamp.
	Recessed downlighter fitting.
	Water proof recessed downlighter fitting.
	Wall light.
	External lightfitting.
	Location of Tri-lights below kitchen wall units.
	Single light switch.
	Two-way light switch.
	Immersion Switch.
	Cooker Outlet
	Single switched socket outlet.
	13 amp double switched socket outlet. 400 above floor unless indicated; H - High level / above worktop.
	Fused indicator spur.
	Extract Fan isolator switch with 'FAN' label/symbol @ H.L. above door.
	Covered weather proof double socket outlet for external application.
	Junction Box.
	Cooker Control Point
	Multi gang switch
	Shaver Socket.
	Volex Consumer Unit.
	T.V. aerial socket with coaxial cable to roof void / aerial.
	Telephone point.
	4 Plate Media Unit (TV Aerial / Telephone / SKY)
	Fibre Entry point - Optional (development specific item).
	Smoke detectors.
	Carbon Monoxide detectors.
	Radiators Single / double radiators, high output, thermostatic valves.
	Radiator: Combination towel rail / radiator to Bathrooms & En-suites.
	Heating control panel.
	Shower Controls
	Alarm Key Pad
	Mechanical air extract fan linked to light switch, Ventilation grill and duct to external wall extract point / Roof vent tile as indicated.
	Gas Point.
	External water tap.
	Doorbell.
	Door Chime.
	Car Charging Point

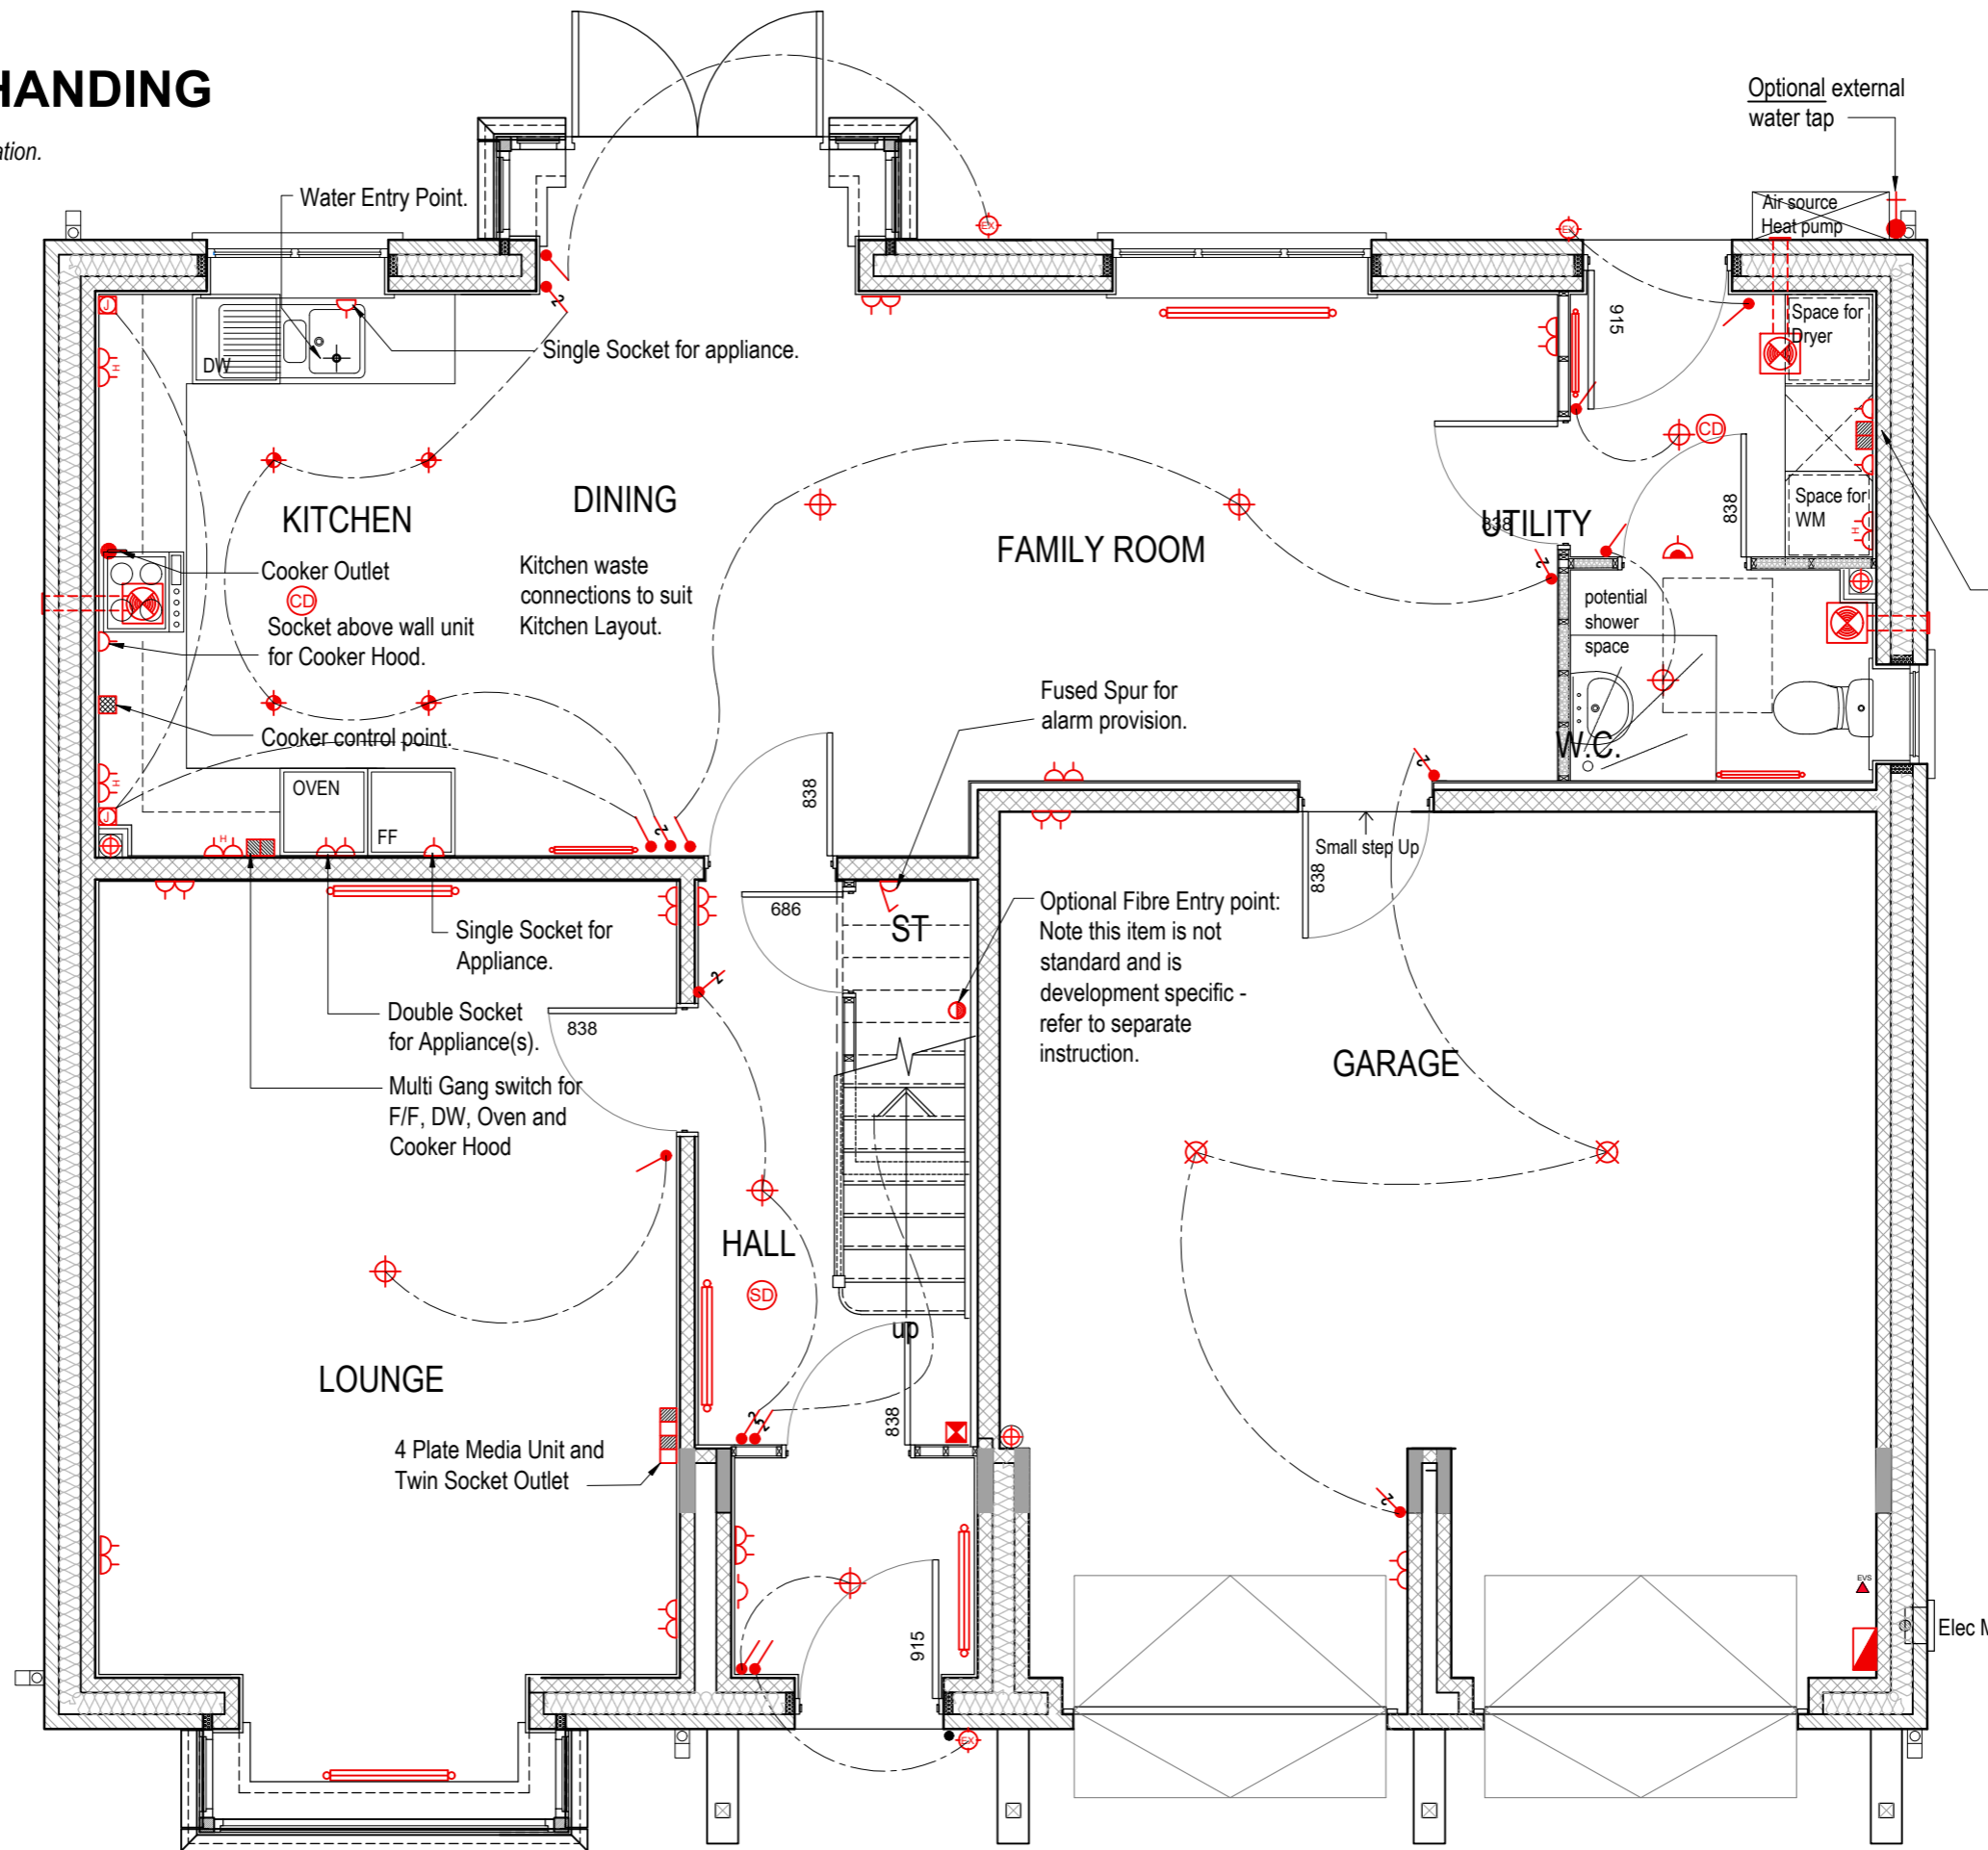

Single Sockets for appliances - Wired to Multi-gang switch under unit.

Extract(s) duct to run through floor void above; Extract through external wall; Terminate with ventilation grille.

REV	DATE	DESCRIPTION	BY	CHK

MWE Architects
Mauchlen Weightman & Elphick
Heriot House
12 Summerhill Terrace
Newcastle Upon Tyne
NE4 6EB
Telephone: (0191) 260 2299
Fax: (0191) 260 3340
Email: enquiries@mwearchitects.co.uk

Client: **Amethyst Homes**

Project: **STANDARD HOUSE TYPES**

Description: **The Sapphire
GROUND FLOOR - M&E LAYOUT**

Project Ref:	12009	Dwg No.:	SPR-014
Scale:	1:50 @ A3	Rev.:	
Date:	20.07.2023		
Drawn by:	TSP.		
Checked by:		Date:	

THIS DRAWING IS COPYRIGHT. CONTRACTORS MUST CHECK ALL DIMENSIONS ON SITE. ONLY FIGURED DIMENSIONS ARE TO BE WORKED FROM. DISCREPANCIES MUST BE REPORTED IMMEDIATELY TO THE ARCHITECTS BEFORE PROCEEDING.

GROUND FLOOR M&E LAYOUT - 1-50 Scale @ A3

Important: This drawing is to be read in strict conjunction with Amethyst Homes Standard Specification and heat output drawings prepared by specialist. For radiator sizes and specification please refer to specialist drawings.