

AMETHYST HOMES THE PERIDOT

All drawings are to be read in conjunction with specification.



PROPERTY MISDESCRIPTIONS ACT 1991
(Warning to House Purchasers)
These drawings, and their contents, are for 'Construction' purposes only and may be subject to change at any time.
Alterations and Variations may occur during the construction process, and therefore the layout, form, content, and dimensions of the completed construction may vary from that shown on these drawings.
Every effort is made to constantly update the information shown however there may be situations of unavoidable delay due to changes in Statutory Regulations and/or re-planning. Purchasers are advised to check with the Sales Team to ascertain whether there have been any alterations to the printed information.




LEFT GABLE ELEVATION

Soffit and Barge boards
- White UPVC - or equal approved.

110mm dia. half round
black plastic gutters.

68mm dia. black
plastic rainwater
downpipes.

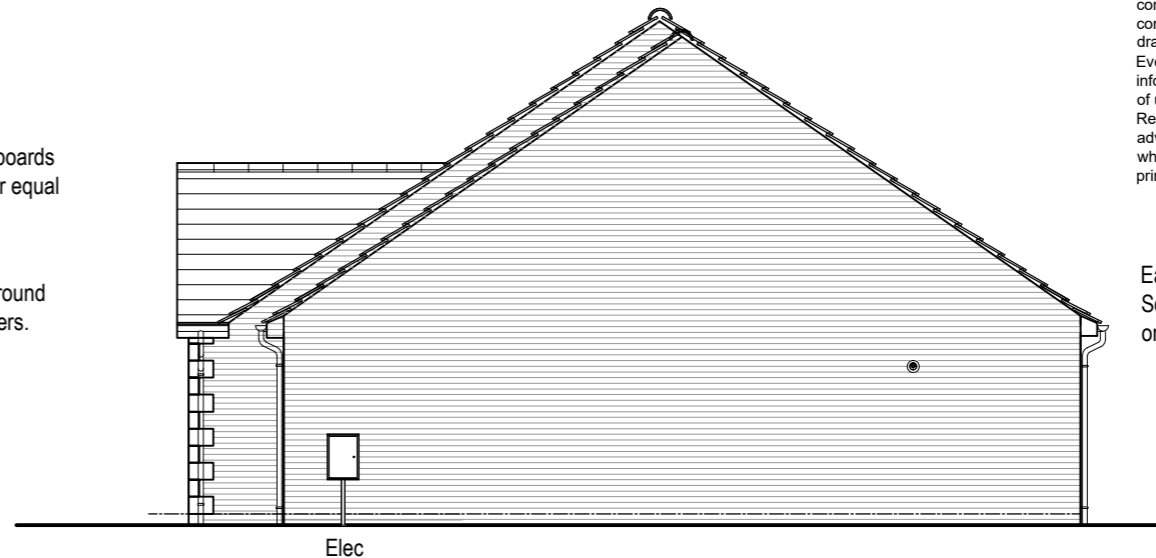

RIGHT GABLE ELEVATION

Eaves Fascia and
Soffit - White UPVC -
or equal approved.

KEY
sg - Safety Glazing.
ob - Obscure glazing
ex - extract
bf - boiler flue
sr - svp ridge vent
sl - security light

Coursed stonework - to
current client specification.

Lead flashings to be bonded to external
wall face with Lead Mate sealant.




FRONT ELEVATION

Disabled 'LEVEL' access to door
ED-01, refer separate details

Garage doors: 2134 x 2134mm Hormann
2000 series (or equal approved), Up and
Over steel Garage Door. Frame to be fixed
behind brickwork, see manufacturers details.

ELEVATIONS - 1-100 Scale @ A3

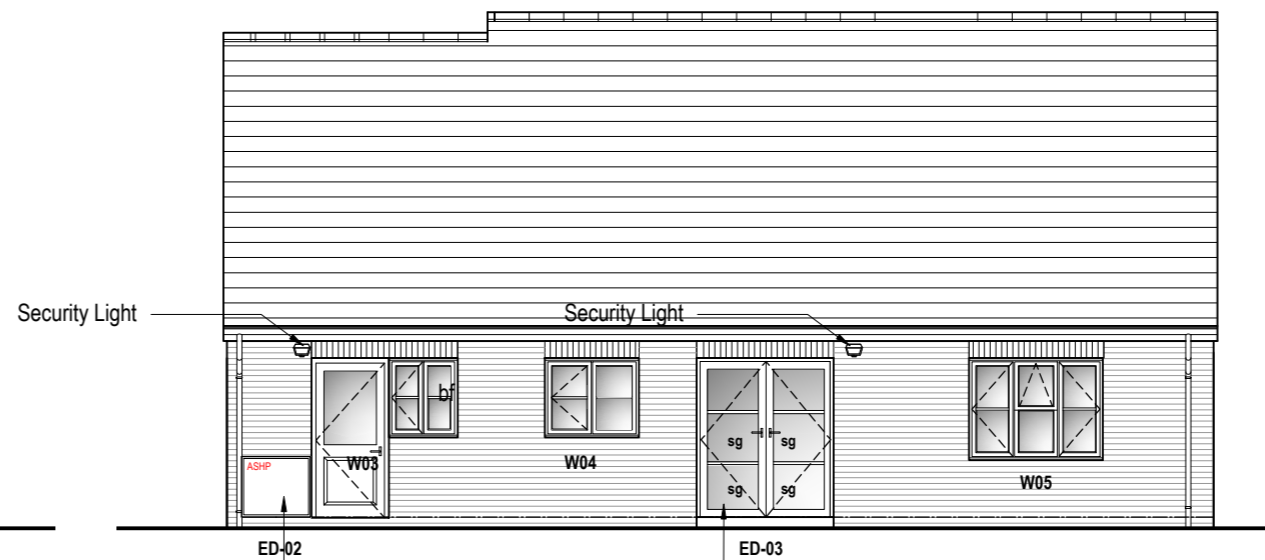

REAR ELEVATION

Indicative Position of Air
Source heat pump.
Note - confirm site specific
requirements for provision.

French Doors ED-03 outward
opening 1800w x 2100h: No
vent, safety glass throughout.

STONE OPTION

REV	DATE	DESCRIPTION	BY	CHK

MWE
Mauchlen Weightman & Elphick
Architects
Chartered Architects
Town Planning Consultants
Planning Supervisors
Project Managers

Heriot House
12 Summerhill Terrace
Newcastle Upon Tyne
NE4 6EB
Telephone: (0191) 260 2299
Fax: (0191) 260 3340
Email:
enquiries@mwearchitects.co.uk

Client
Amethyst Homes

Project
STANDARD HOUSE TYPES

Description
**The Peridot
ELEVATIONS - STONE VARIATION**

Project Ref.	12009	Dwg No.	PDT-017
Scale:	1:100 @ A3	Rev.	
Date:	Nov 2019		
Drawn by:	TSP		
Checked by:		Date:	

THIS DRAWING IS COPYRIGHT. CONTRACTORS MUST CHECK ALL DIMENSIONS ON SITE. ONLY FIGURED DIMENSIONS ARE TO BE WORKED FROM. DISCREPANCIES MUST BE REPORTED IMMEDIATELY TO THE ARCHITECTS BEFORE PROCEEDING.