
AMETHYST HOMES THE CORAL - AS HANDING

All drawings are to be read in conjunction with specification.

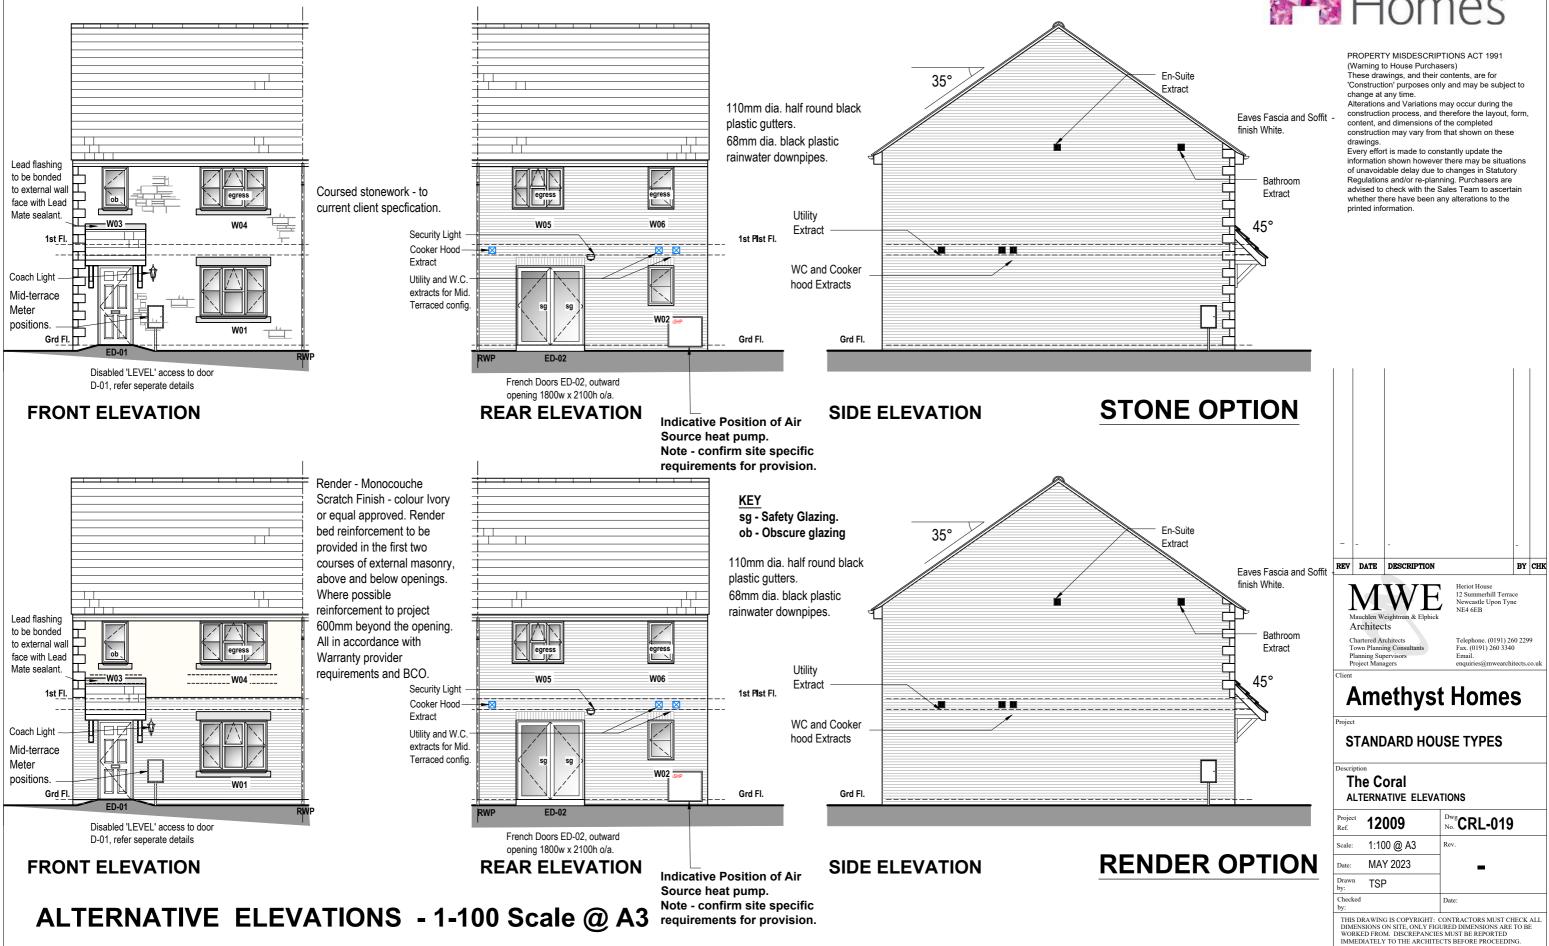



A3