


# AMETHYST HOMES THE JADE - AS HANDING

All drawings are to be read in conjunction with specification.

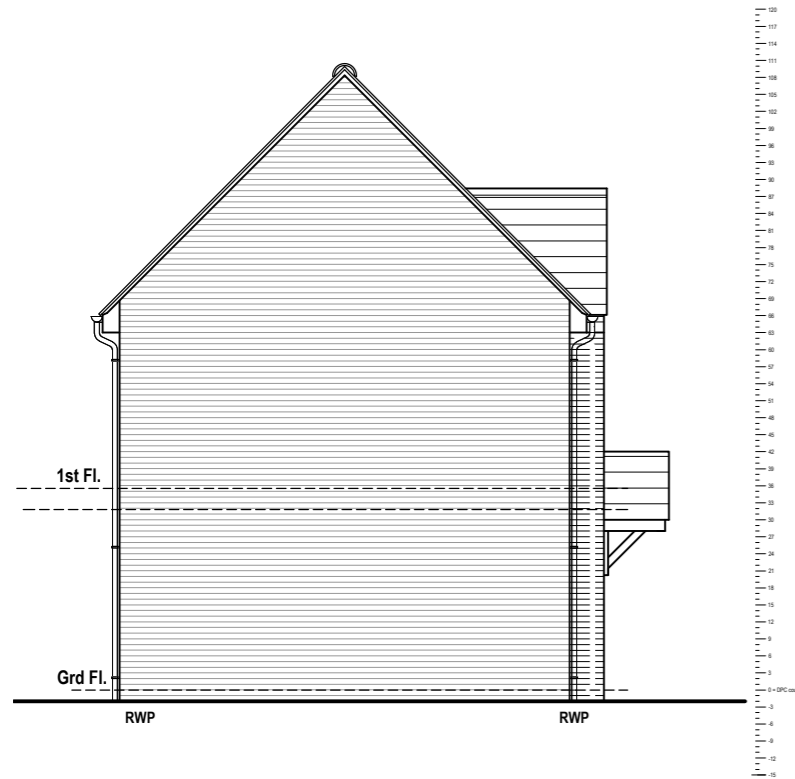

**SIDE ELEVATION (Street View)**



Disabled 'LEVEL' access to door D-01, refer separate details.

**FRONT ELEVATION**

Soffit and barge boards - finish White.

110mm dia. half round black plastic gutters.


Lead flashing to be bonded to external wall face with Lead Mate sealant.

Coach Light


68mm dia. black plastic rainwater downpipes.

**KEY**  
sg - Safety Glazing.  
ob - Obscure glazing

PROPERTY MISDESCRIPTIONS ACT 1991 (Warning to House Purchasers)  
These drawings, and their contents, are for 'Construction' purposes only and may be subject to change at any time.  
Alterations and Variations may occur during the construction process, and therefore the layout, form, content, and dimensions of the completed construction may vary from that shown on these drawings.  
Every effort is made to constantly update the information shown however there may be situations of unavoidable delay due to changes in Statutory Regulations and/or re-planning. Purchasers are advised to check with the Sales Team to ascertain whether there have been any alterations to the printed information.

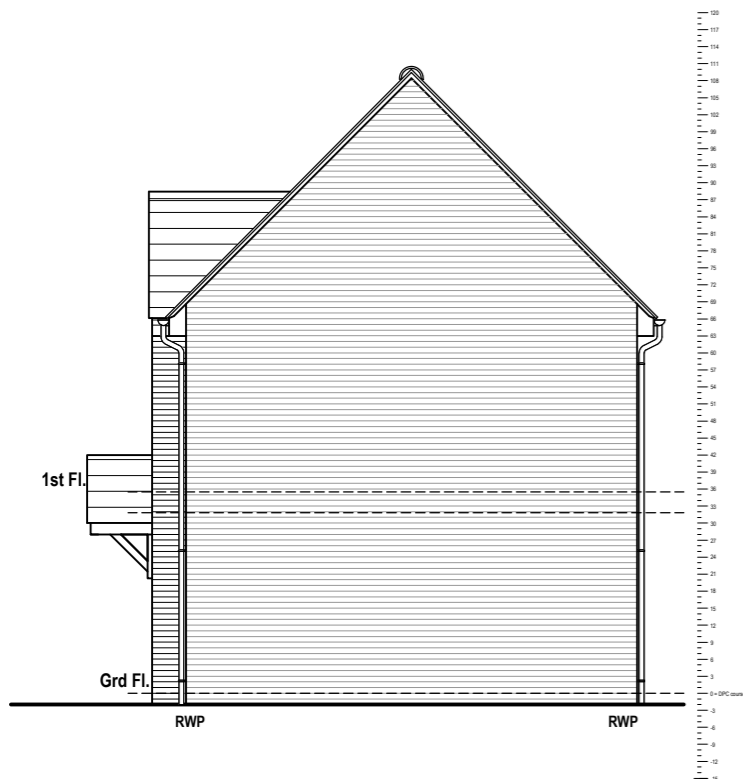

**SIDE ELEVATION**

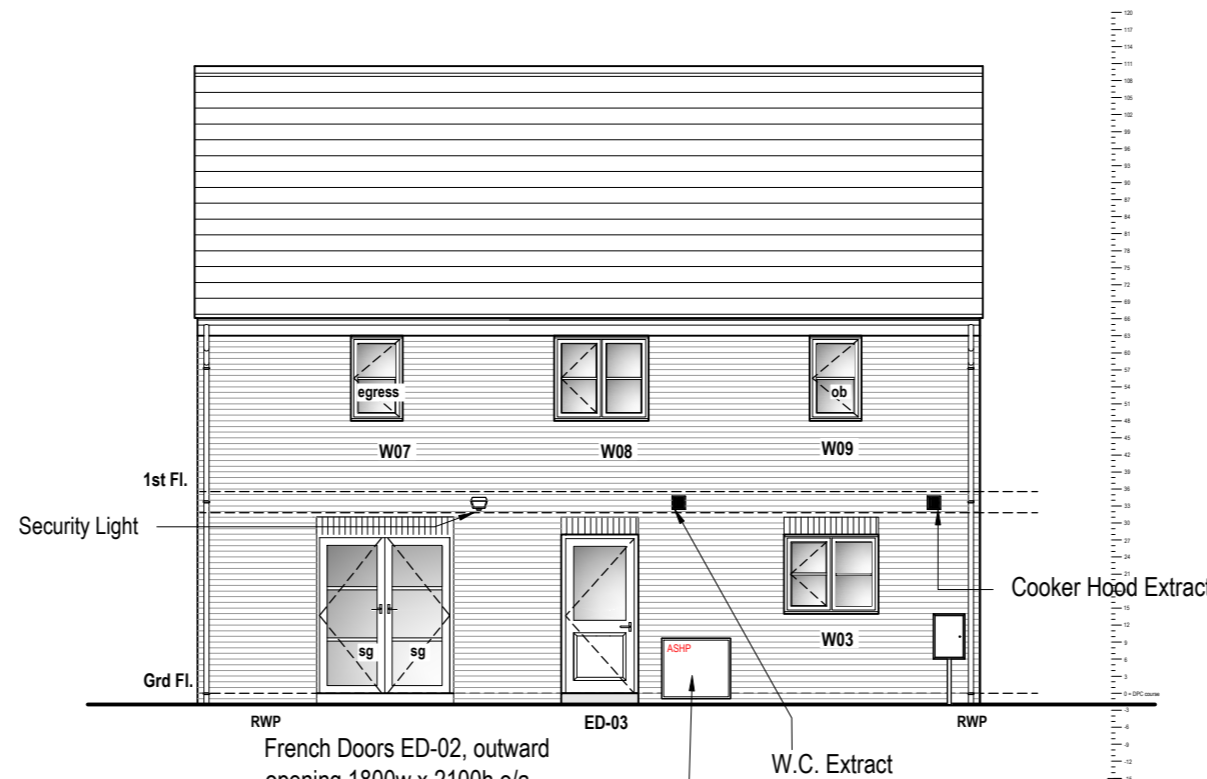

French Doors ED-02, outward opening 1800w x 2100h o/a.

W.C. Extract

Cooker Hood Extract

Indicative Position of Air Source heat pump.  
Note - confirm site specific requirements for provision.

**REAR ELEVATION**

REV	DATE	DESCRIPTION	BY	CHK

**MWE** Mauchlen Weightman & Elphick Architects  
 Chartered Architects  
 Town Planning Consultants  
 Planning Supervisors  
 Project Managers

Heriot House  
 12 Summerhill Terrace  
 Newcastle Upon Tyne  
 NE4 6EB

Telephone: (0191) 260 2299  
 Fax: (0191) 260 3340  
 Email: enquiries@mwearchitects.co.uk

Client  
**Amethyst Homes**

Project  
**STANDARD HOUSE TYPES**

Description  
**The Jade ELEVATIONS**

Project Ref.	<b>12009</b>	Dwg No.	<b>JDE-006</b>
Scale:	1:100 @ A3	Rev.	
Date:	08.08.2023		
Drawn by:	TSP		
Checked by:		Date:	

THIS DRAWING IS COPYRIGHT. CONTRACTORS MUST CHECK ALL DIMENSIONS ON SITE. ONLY FIGURED DIMENSIONS ARE TO BE WORKED FROM. DISCREPANCIES MUST BE REPORTED IMMEDIATELY TO THE ARCHITECTS BEFORE PROCEEDING.

## ELEVATIONS - 1-150 Scale @ A3