

# AMETHYST HOMES THE RUBY - AS HANDING

All drawings are to be read in conjunction with specification.




PROPERTY MISDESCRIPTIONS ACT 1991  
(Warning to House Purchasers)  
These drawings, and their contents, are for 'Construction' purposes only and may be subject to change at any time.  
Alterations and Variations may occur during the construction process, and therefore the layout, form, content, and dimensions of the completed construction may vary from that shown on these drawings.  
Every effort is made to constantly update the information shown however there may be situations of unavoidable delay due to changes in Statutory Regulations and/or re-planning. Purchasers are advised to check with the Sales Team to ascertain whether there have been any alterations to the printed information.



**FRONT ELEVATION**


Garage door: 2134 x 2134mm Hormann 2000 series (or equal approved), Up and Over steel Garage Door. Frame to be fixed behind brickwork, see manufacturers details.

Disabled 'LEVEL' access to door D-01, refer separate details

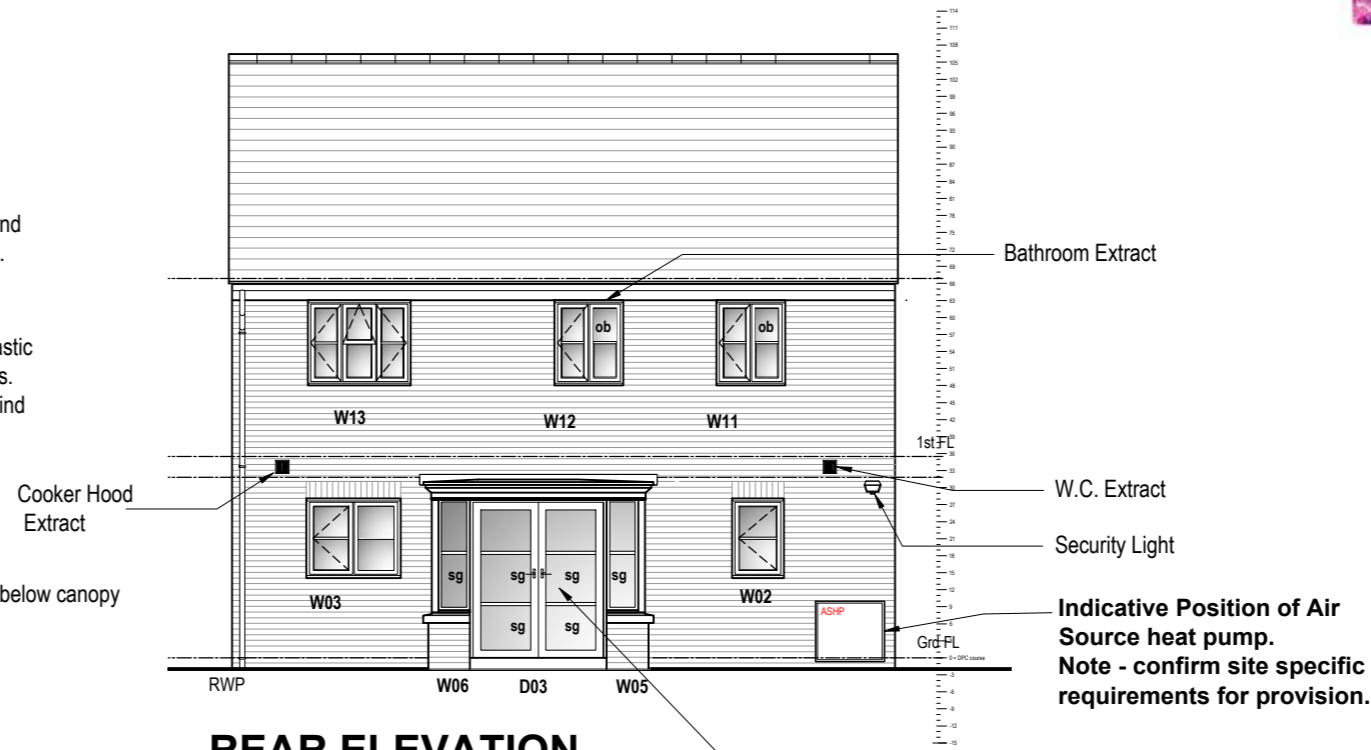


**REAR ELEVATION**

**KEY**  
sg - Safety Glazing.  
ob - Obscure glazing

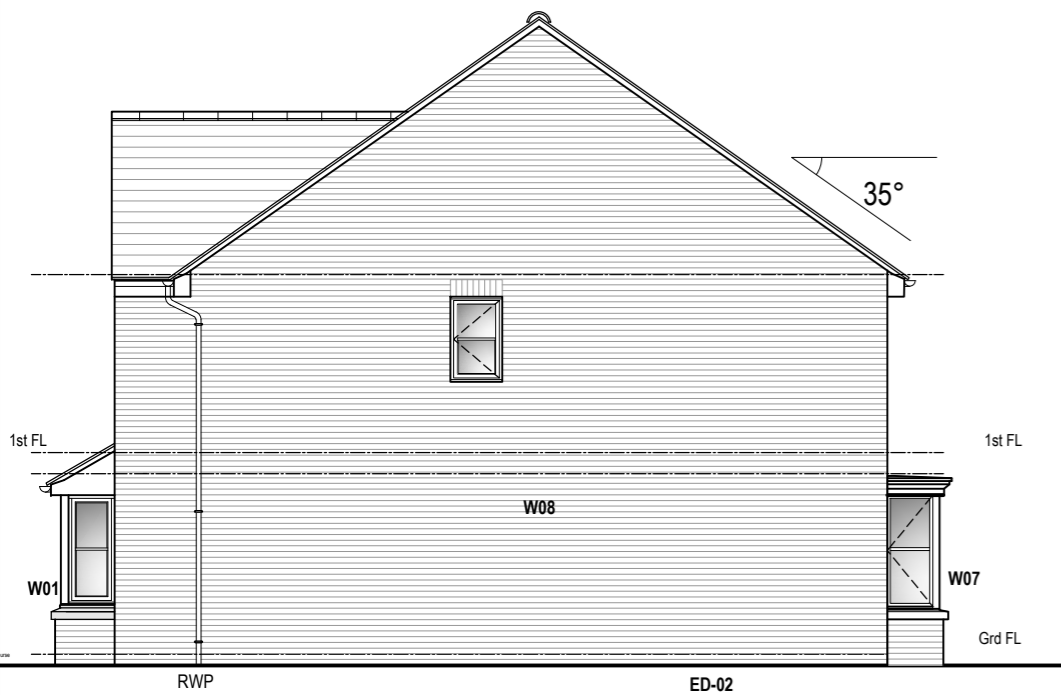

**RIGHT GABLE ELEVATION**

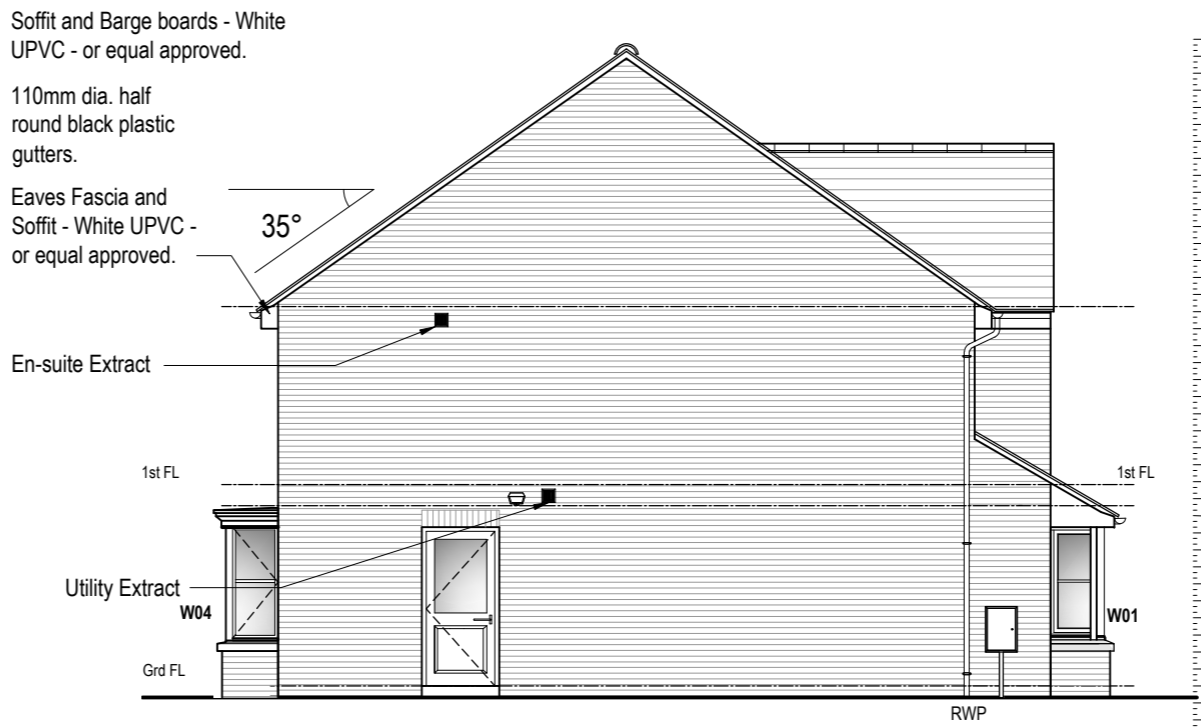

**LEFT GABLE ELEVATION**

## ELEVATIONS - 1-100 Scale @ A3

REV	DATE	DESCRIPTION	BY	CHK
<p><b>MWE</b> Mauchlen Weightman &amp; Elphick Architects                  Chartered Architects Town Planning Consultants Planning Supervisors Project Managers                  Heriot House 12 Summerhill Terrace Newcastle Upon Tyne NE4 6EB                  Telephone: (0191) 260 2299 Fax: (0191) 260 3340 Email: enquiries@mwearchitects.co.uk</p>				
Client: <b>Amethyst Homes</b>				
Project: <b>STANDARD HOUSE TYPES</b>				
Description: <b>THE RUBY ELEVATIONS</b>				
Project Ref.	<b>12009</b>	Dwg No.	<b>RBV-006</b>	
Scale:	1:100 @ A3	Rev.	-	
Date:	12.07.2023	Drawn by:	TSP	
Checked by:		Date:		
<p><small>THIS DRAWING IS COPYRIGHT. CONTRACTORS MUST CHECK ALL DIMENSIONS ON SITE. ONLY FIGURED DIMENSIONS ARE TO BE WORKED FROM. DISCREPANCIES MUST BE REPORTED IMMEDIATELY TO THE ARCHITECTS BEFORE PROCEEDING.</small></p>				