

# AMETHYST HOMES THE CITRINE

All drawings are to be read in conjunction with specification.




PROPERTY MISDESCRIPTIONS ACT 1991  
(Warning to House Purchasers)  
These drawings, and their contents, are for 'Construction' purposes only and may be subject to change at any time.  
Alterations and Variations may occur during the construction process, and therefore the layout, form, content, and dimensions of the completed construction may vary from that shown on these drawings.  
Every effort is made to constantly update the information shown however there may be situations of unavoidable delay due to changes in Statutory Regulations and/or re-planning. Purchasers are advised to check with the Sales Team to ascertain whether there have been any alterations to the printed information.


**KEY**  
sg - Safety Glazing.  
ob - Obscure glazing

110mm dia. half round black plastic gutters.

68mm dia. black plastic rainwater downpipes.

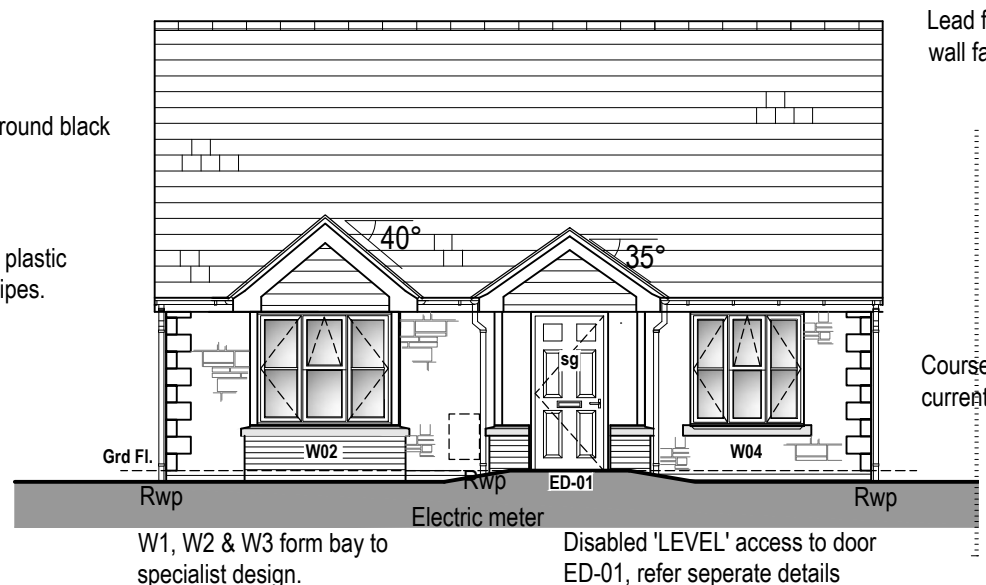


**FRONT ELEVATION**

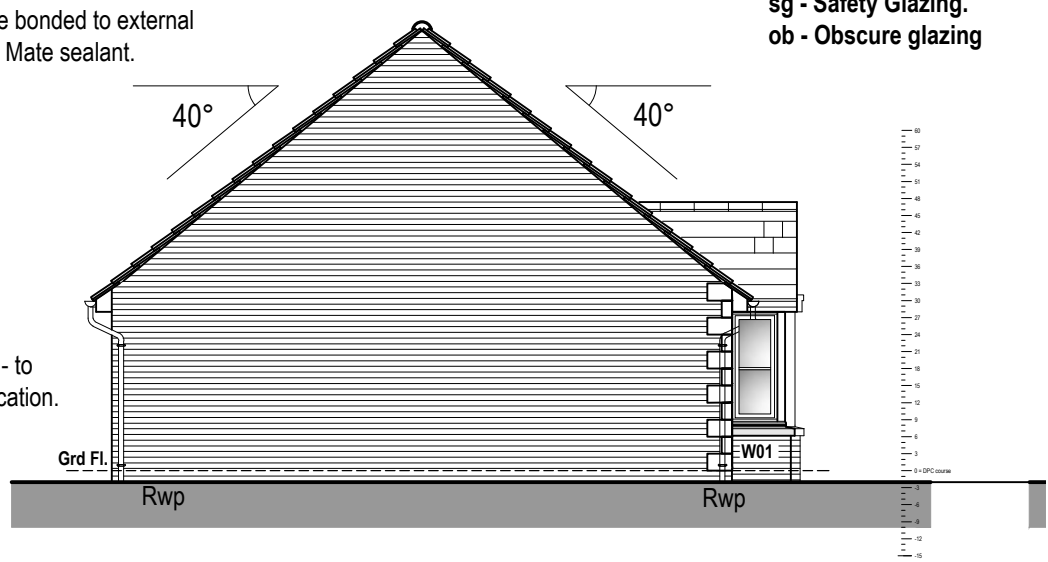


**SIDE ELEVATION**

Soffit and barge boards - finish White.

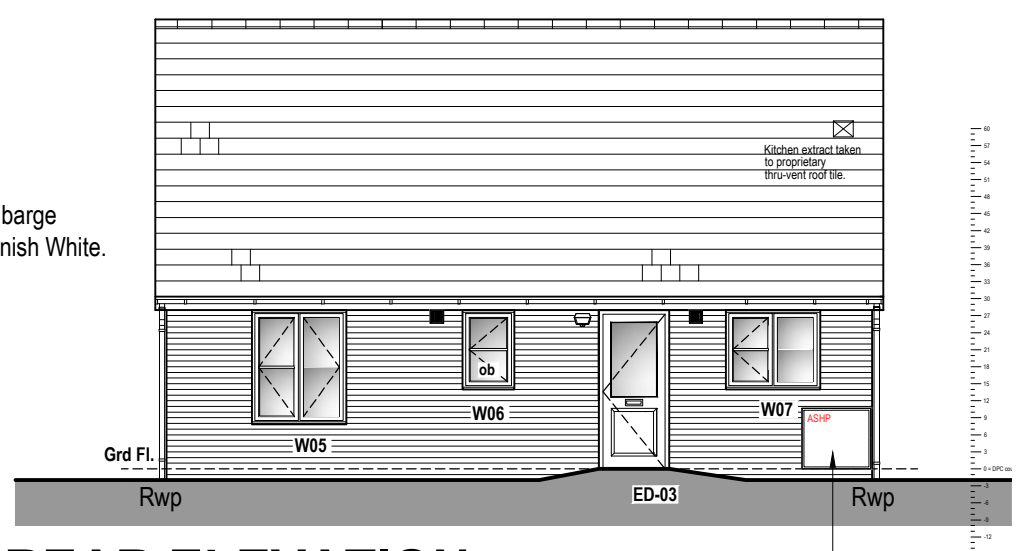

**REAR ELEVATION**

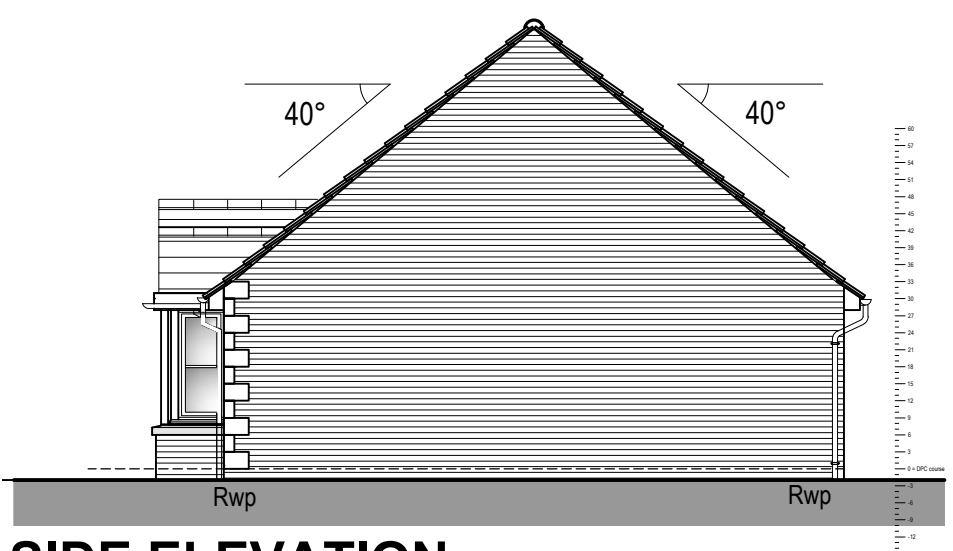

**SIDE ELEVATION**

REV	DATE	DESCRIPTION	BY	CHK
<p><b>MWE</b> Mauchten Weightman &amp; Elphick Architects                      Chartered Architects, Town Planning Consultants, Planning Supervisors, Project Managers                      Heriot House, 12 Summerhill Terrace, Newcastle Upon Tyne, NE4 6EB                      Telephone: (0191) 260 2299, Fax: (0191) 260 3340, Email: enquiries@mwearchitects.co.uk</p>				
<p>Client: <b>Amethyst Homes</b></p>				
<p>Project: <b>STANDARD HOUSE TYPES</b></p>				
<p>Description: <b>The Citrine</b> Alternative elevations - Stone version</p>				
Project Ref.	<b>12009</b>	Dwg No.	<b>CTE-014</b>	
Scale:	1:100 @ A3	Rev.	-	
Date:	August 2018			
Drawn by:	TSP			
Checked by:		Date:		
<p><small>THIS DRAWING IS COPYRIGHT. CONTRACTORS MUST CHECK ALL DIMENSIONS ON SITE. ONLY FIGURED DIMENSIONS ARE TO BE WORKED FROM. DISCREPANCIES MUST BE REPORTED IMMEDIATELY TO THE ARCHITECTS BEFORE PROCEEDING.</small></p>				