

# AMETHYST HOMES THE CITRINE

All drawings are to be read in conjunction with specification.



Render - Monocouche Scratch Finish - colour Ivory or equal approved. Render bed reinforcement to be provided in the first two courses of external masonry, above and below openings. Where possible reinforcement to project 600mm beyond the opening. All in accordance with Warranty provider requirements and BCO.


Lead flashings to be bonded to external wall face with Lead Mate sealant.

**KEY**  
sg - Safety Glazing.  
ob - Obscure glazing


PROPERTY MISDESCRIPTIONS ACT 1991 (Warning to House Purchasers)  
These drawings, and their contents, are for 'Construction' purposes only and may be subject to change at any time.  
Alterations and Variations may occur during the construction process, and therefore the layout, form, content, and dimensions of the completed construction may vary from that shown on these drawings.  
Every effort is made to constantly update the information shown however there may be situations of unavoidable delay due to changes in Statutory Regulations and/or re-planning. Purchasers are advised to check with the Sales Team to ascertain whether there have been any alterations to the printed information.

110mm dia. half round black plastic gutters.


68mm dia. black plastic rainwater downpipes.

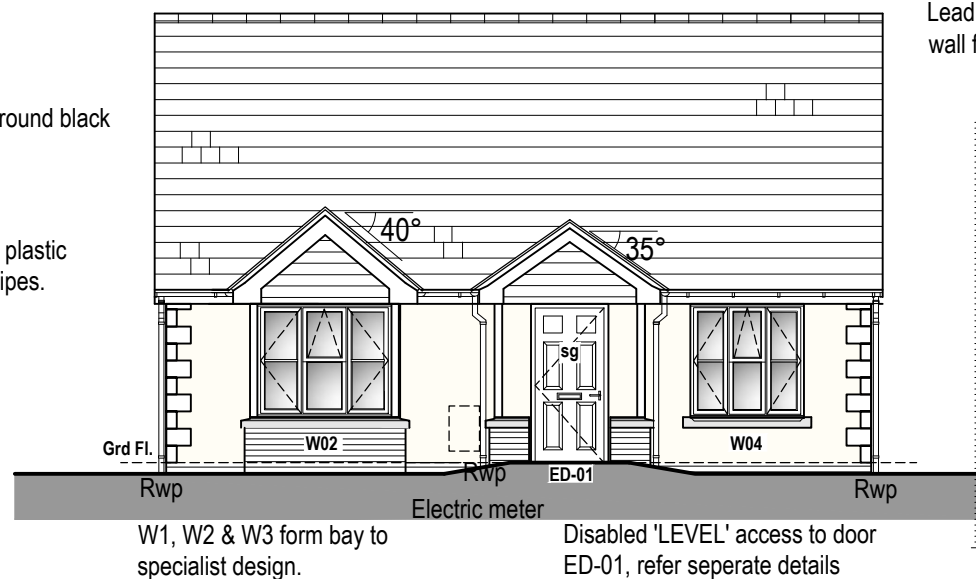

**FRONT ELEVATION**

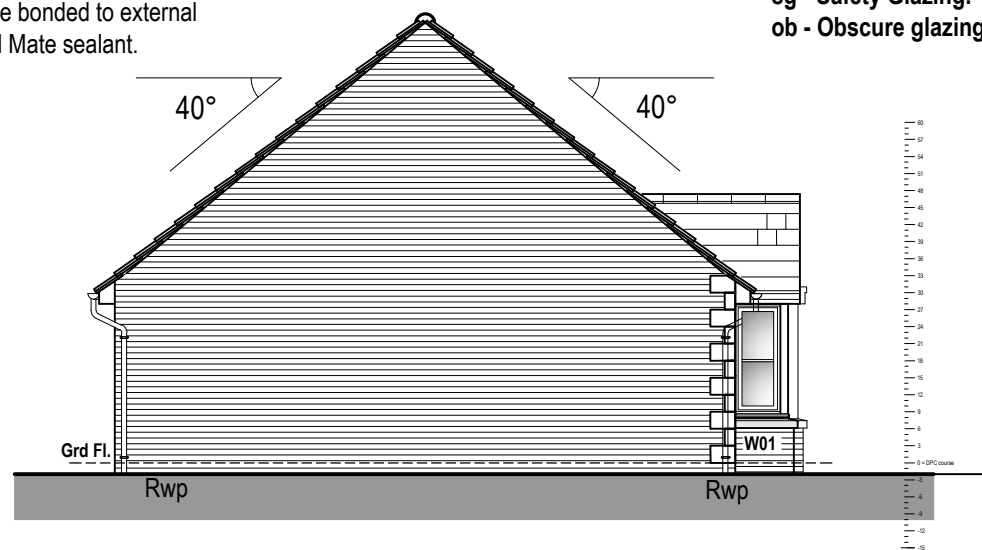


**SIDE ELEVATION**

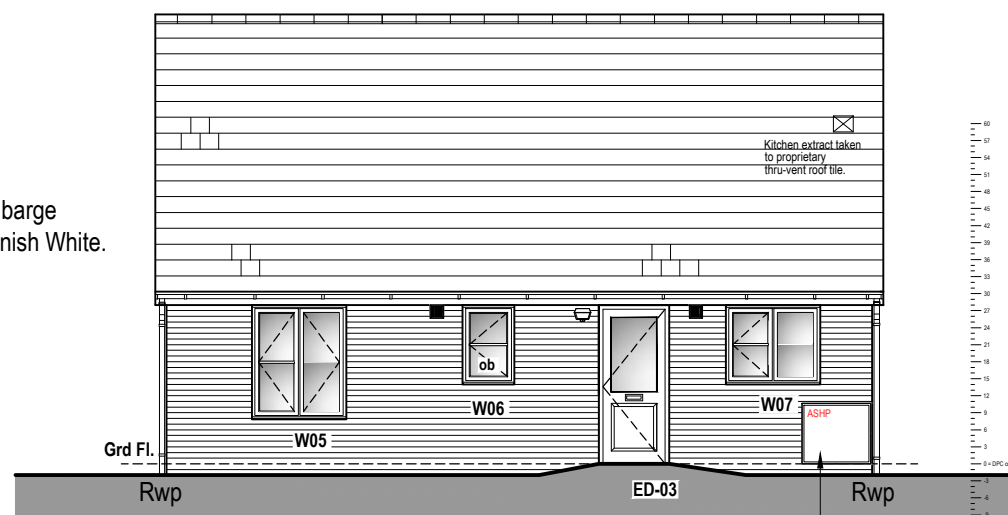

**REAR ELEVATION**

Indicative Position of Air Source heat pump.  
Note - confirm site specific requirements for provision.

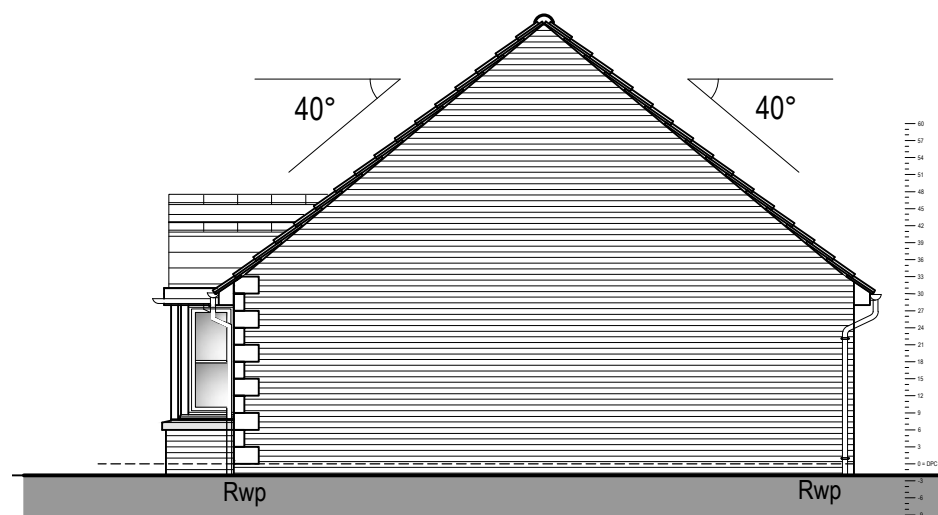

**SIDE ELEVATION**

REV	DATE	DESCRIPTION	BY	CHK

**MWE** Mauchten Weightman & Elphick Architects  
 Chartered Architects, Town Planning Consultants, Planning Supervisors, Project Managers  
 Heriot House, 12 Summerhill Terrace, Newcastle Upon Tyne, NE4 6EB  
 Telephone: (0191) 260 2299, Fax: (0191) 260 3340, Email: enquiries@mwearchitects.co.uk

Client: **Amethyst Homes**

Project: **STANDARD HOUSE TYPES**

Description: **The Citrine**  
Alternative elevations - Render version

Project Ref.	<b>12009</b>	Dwg No.	<b>CTE-013</b>
Scale:	1:100 @ A3	Rev.	
Date:	August 2018		
Drawn by:	TSP		
Checked by:		Date:	

THIS DRAWING IS COPYRIGHT. CONTRACTORS MUST CHECK ALL DIMENSIONS ON SITE. ONLY FIGURED DIMENSIONS ARE TO BE WORKED FROM. DISCREPANCIES MUST BE REPORTED IMMEDIATELY TO THE ARCHITECTS BEFORE PROCEEDING.