

AMETHYST HOMES THE GARNET - AS HANDING

All drawings are to be read in conjunction with specification.

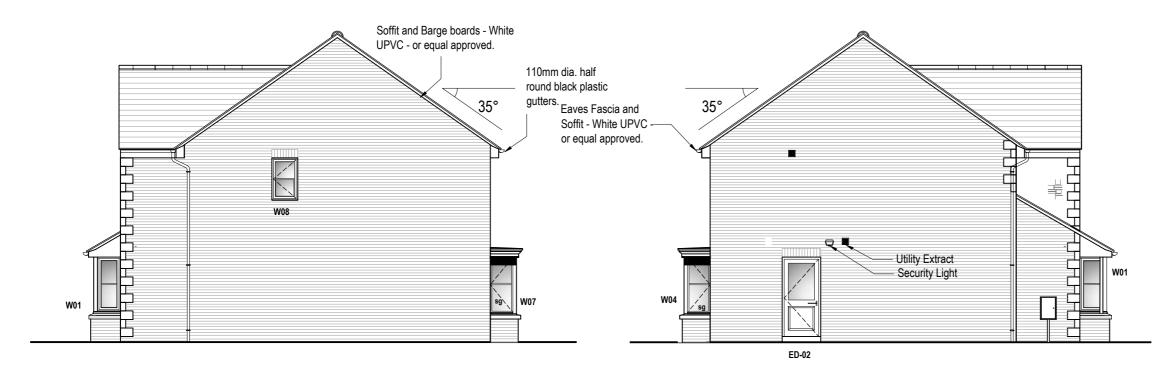

RIGHT GABLE ELEVATION

LEFT GABLE ELEVATION

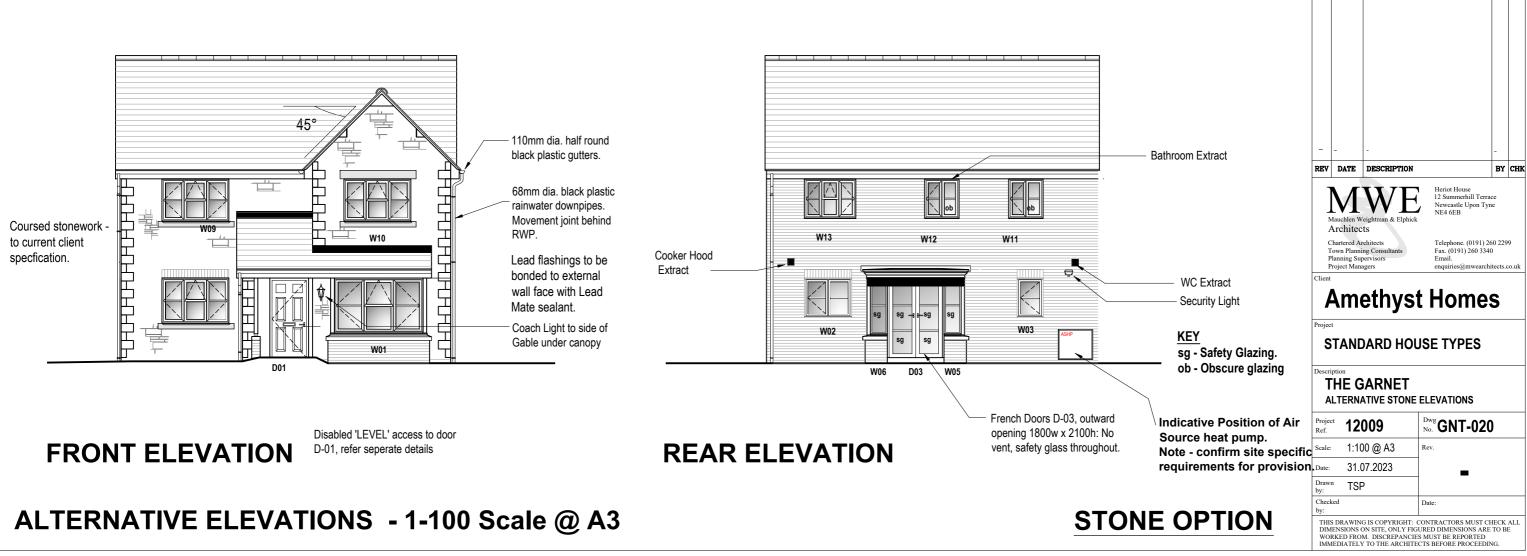



PROPERTY MISDESCRIPTIONS ACT 1991

(Warning to House Purchasers) These drawings, and their contents, are for

'Construction' purposes only and may be subject to

A3

change at any time. Alterations and Variations may occur during the construction process, and therefore the layout, form, content, and dimensions of the completed construction may vary from that shown on these drawings.

Every effort is made to constantly update the information shown however there may be situations of unavoidable delay due to changes in Statutory Regulations and/or re-planning. Purchasers are advised to check with the Sales Team to ascertair whether there have been any alterations to the printed information.