


Side 2 Elevation

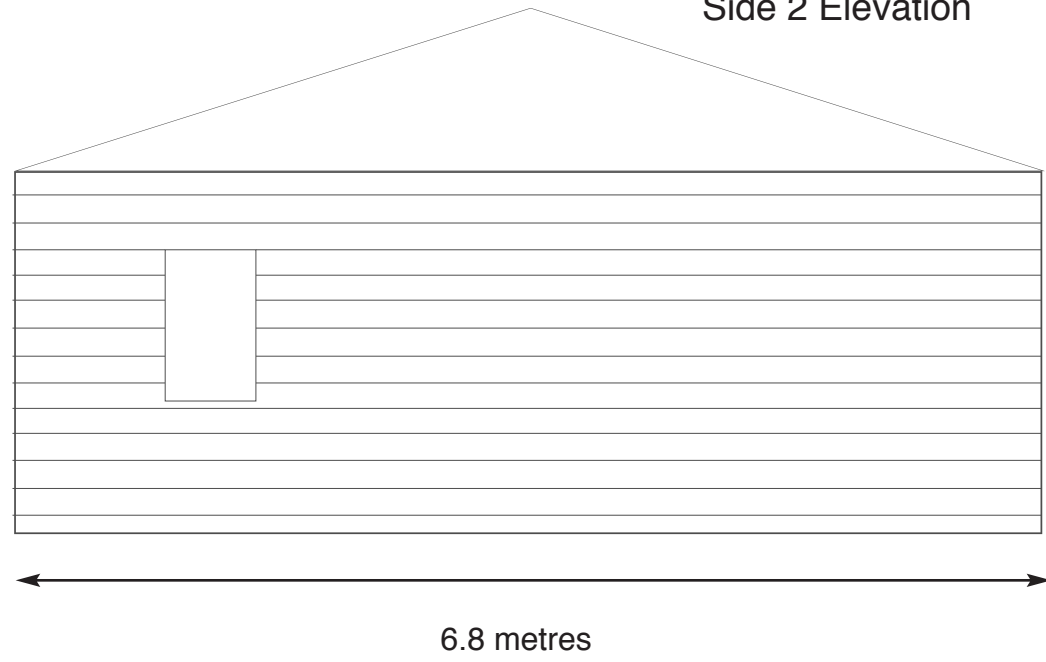

6.8 metres

SCALE BAR 1:50

