



Rear Elevation

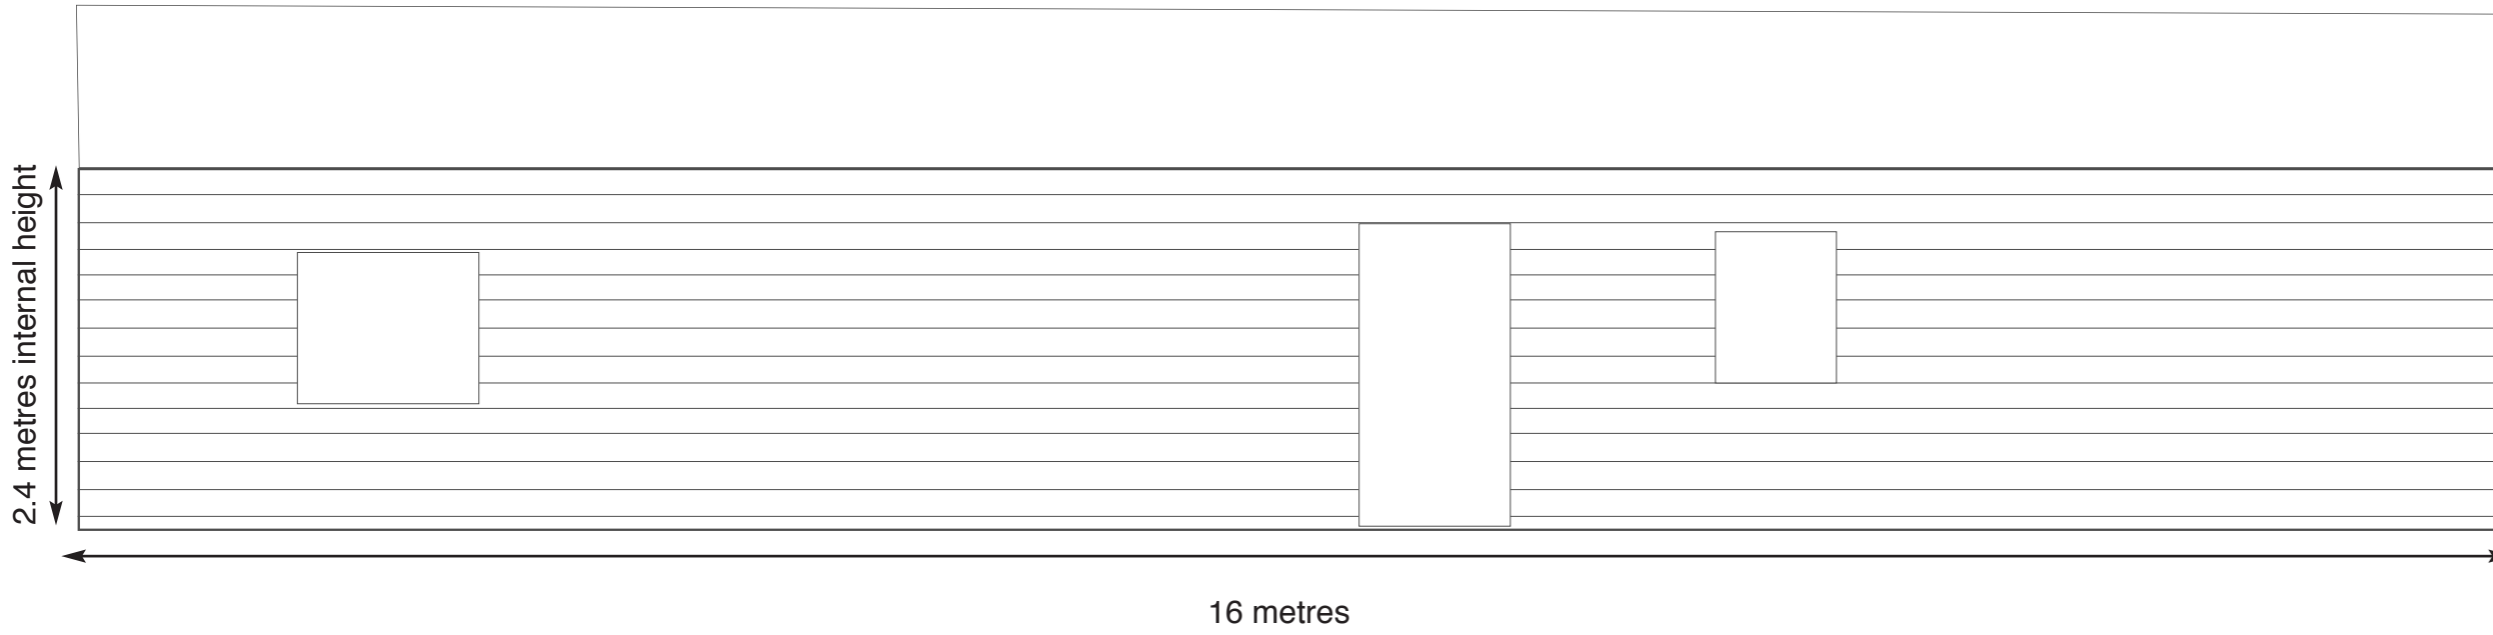

**SCALE BAR 1:50**

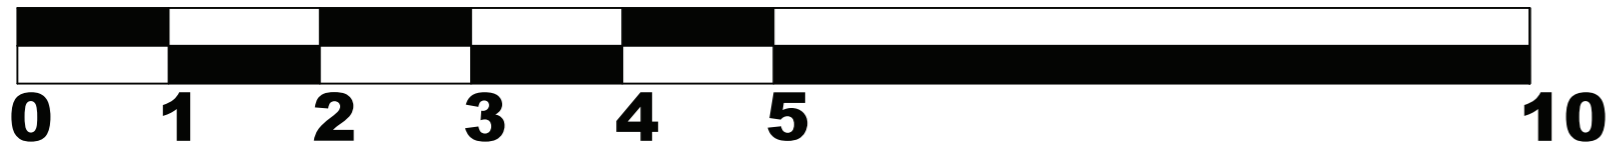

Drawing A2002