




Rear elevation

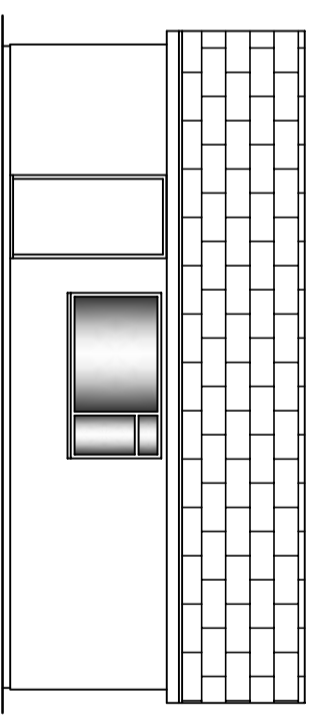


Side(North West) elevation

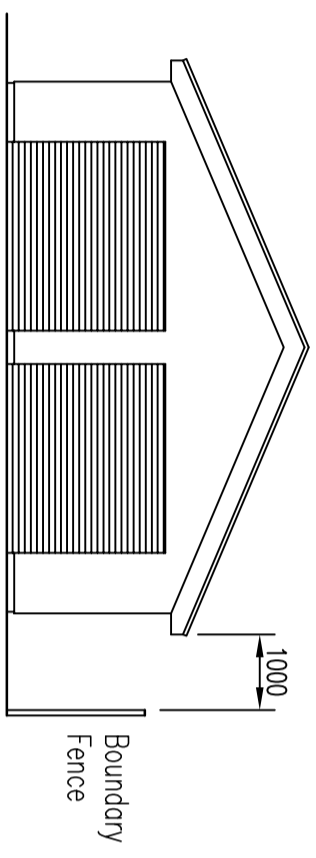


Front elevation

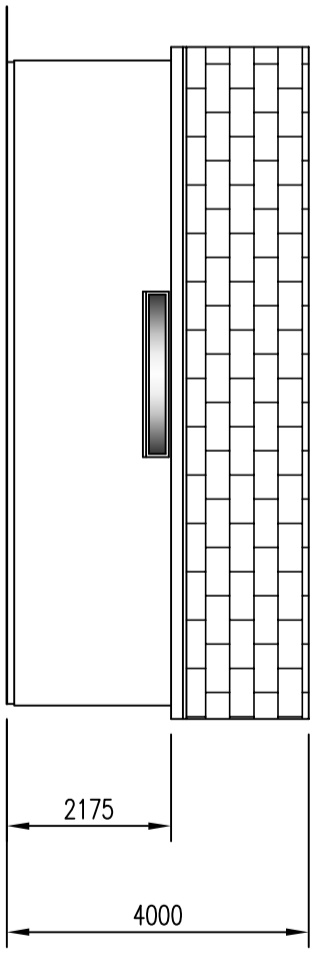


Side(SouthEast) elevation

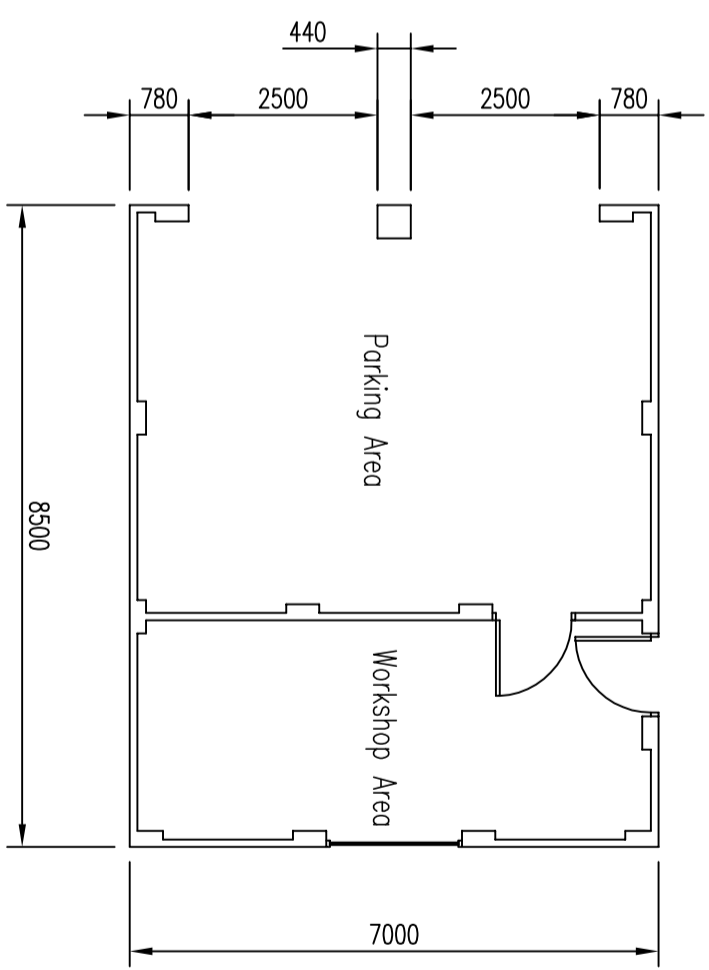

Floor Plan

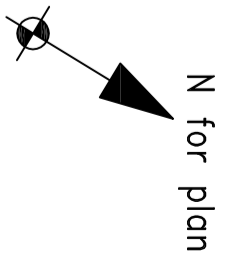

Notes:
 External walls to be smooth rendered off white colour.
 Roof to be tiled with smooth grey concrete tiles.
 Floor of garage to be a concrete slab.

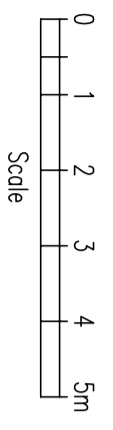

CLIENT: . PROJECT:		TITLE 278 Badminton Road, Coalpit Heath, Proposed Garage Plan & Elevations	
02 06.03.24 EXTRA ELEVATION ADDED	PLM	DO CHK	DM APPD
01 27.02.24 INITIAL ISSUE	PLM	ENG CHK	PROU APPD
REV.	DATE	DESCRIPTION	ORG
1	2	3	4
5	6	7	8
9	10	Scale 1:100(A3)	Dwg.No. PF-004
SH. 01	REV. 02	THIRD ANGLE PROJECTION	