

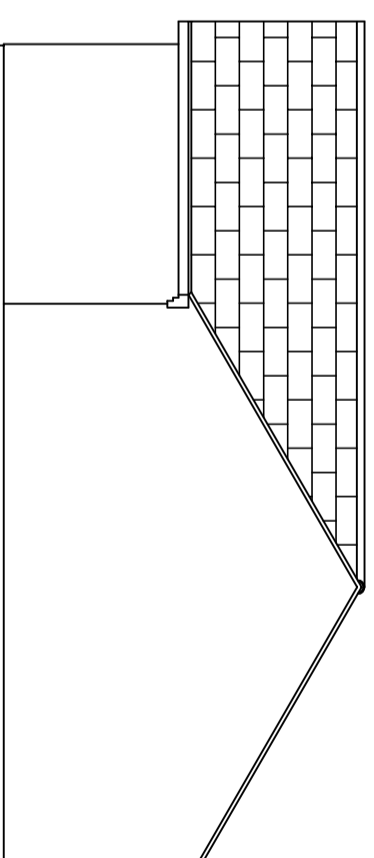
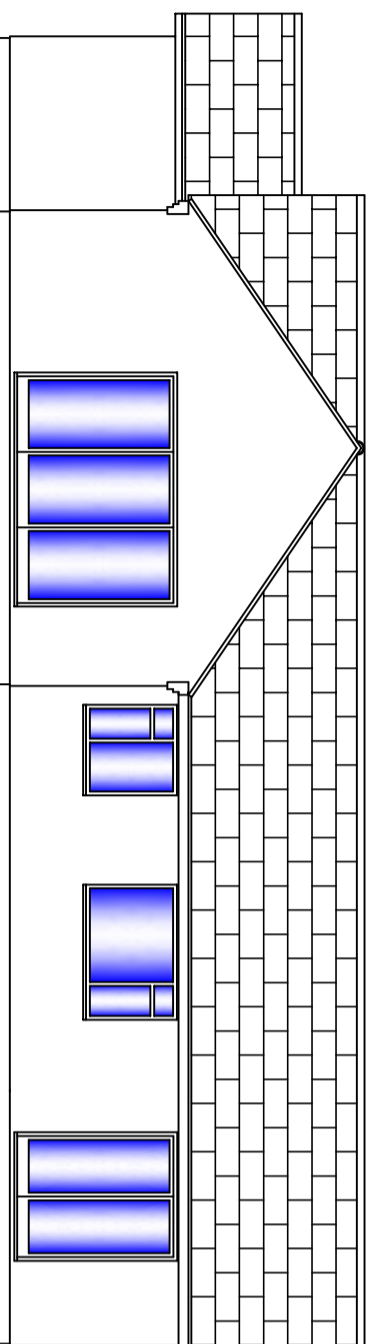
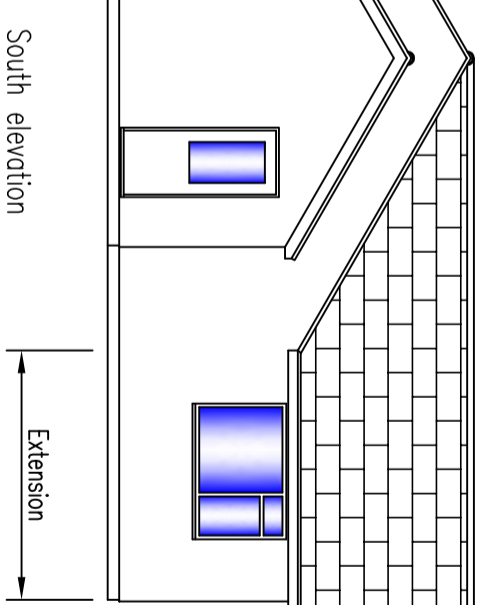


THIRD ANGLE PROJECTION

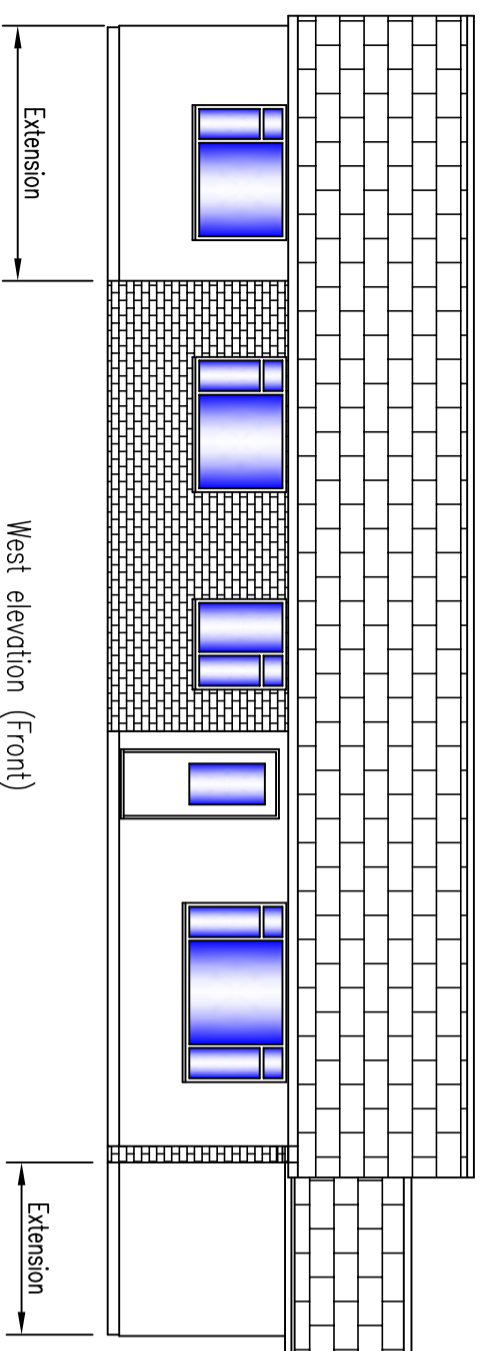

Notes.
 External walls to be smooth rendered off white colour except where there is existing brickwork as shown.
 Roof to be tiled with smooth grey concrete tiles.
 Window frames to be pale green coated aluminium.

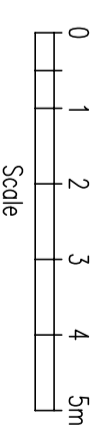

1			2			3			4			5			6			7			8			9			10								
<p>CLIENT: .</p> <p>PROJECT:</p>												<p>TITLE</p> <p>278 Badminton Road, Coalpit Heath.</p> <p>Proposed House Elevations</p>																							
REV. 01			DATE 27.02.24			INITIAL ISSUE			DESCRIPTION			PLM			ORIG			CHK			APPD			Scale 1:100(A3)			DRG.No. PF-003.			SHT. 01			REV. 01		