

Warm Deck Flat Roofs with 125mm x 50mm joists @ 400mm max cts. bolt to existing flat roof joists Dress Felt over existing roofs 300mm min

build walls up to 1/3 of roof decking

First Floor with 175mm x 50mm joists @ 400mm max cts


Cavity Wall

remove existing tiles & battens & plaster wall

Internal Block Walls

Trench Fill Cone Foundations, depth to existing house foundations, 1.2M min

Solid Ground Floor, increase depth of oversite concrete to 150mm & reinforce using A142 mesh

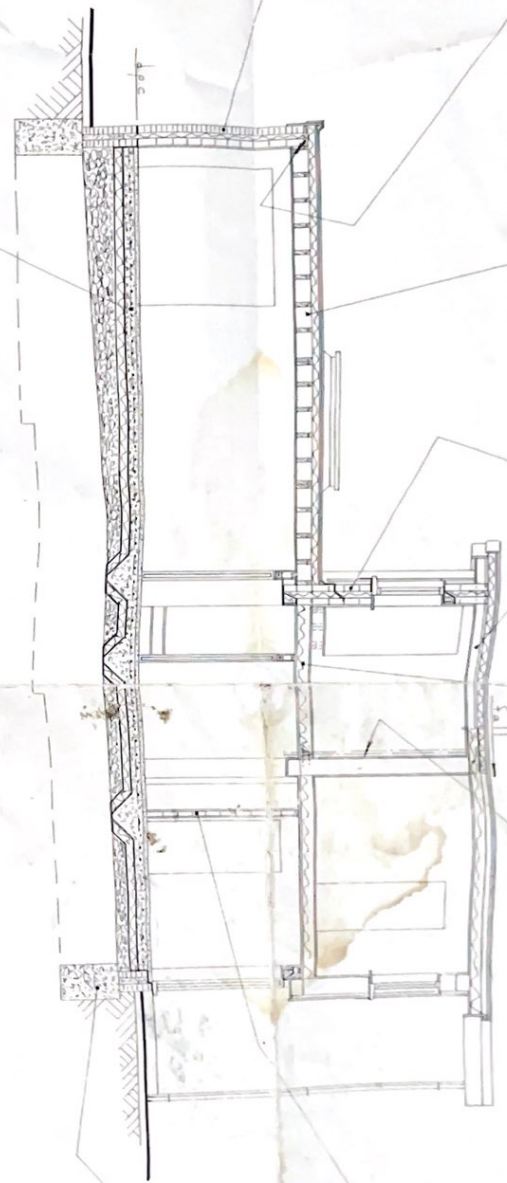

SECTION "A-A"

THIS DRAWING TO BE READ IN CONJUNCTION WITH SHT N°S 1 & 2 & SEPARATE SPECIFICATION SHT'S.

Scale - 1:50	SHT N° 3
PROPOSED DOUBLE & SINGLE STOREY SIDE & REAR EXTENSION	
13 ON THE HILL	
CARPENDERS PARK	
WD19 5DS	
M. & MRS NEWHAM	MAY 2018
SAYD F LTD	01923 267322
EAST LODGE, ESSEX AVE, WD4 8PN	