


THIS DRAWING TO BE READ IN CONJUNCTION
SHT. N^o's 2 & 3 & SEPARATE SPECIFICATION

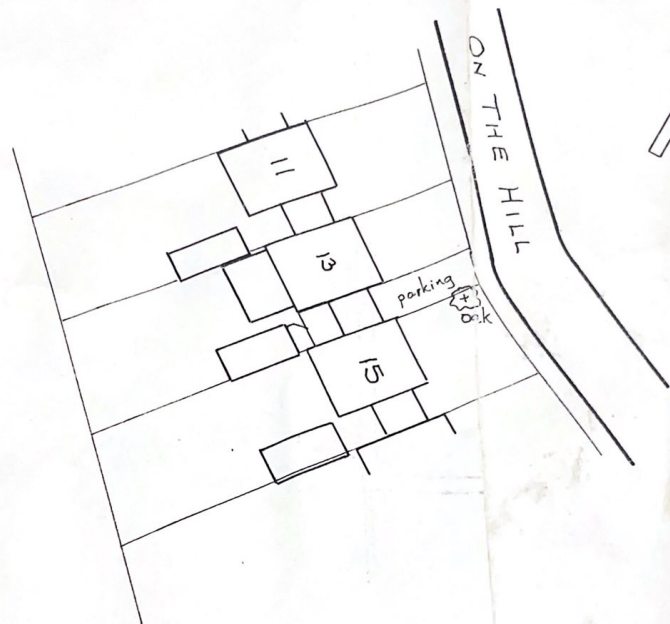

BLOCK PLAN

(1:500)

Sc
EXIST
ELEVA
13 ON
CARP
WD19

Mr. & Mr
S.A.Y.D.F
EAST 1