


See front elevation notes on solar panel dimensions and placement

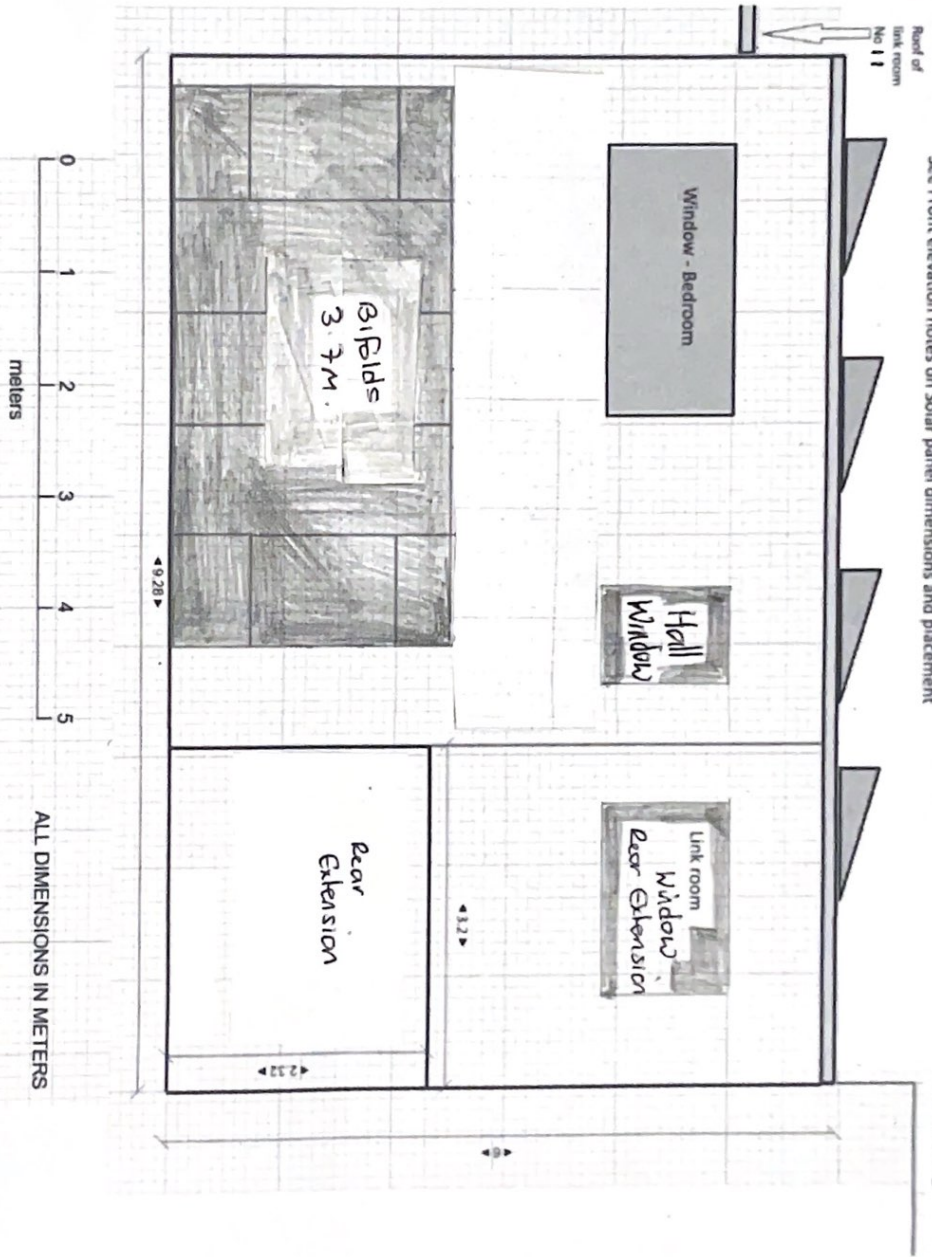

Site:	13 On The Hill	Drawing:	13WD19SDS-RE	Project:	00001	Drawn:	T NEWBY/AM	Notes:	T NEWBY/AM 13 On The Hill Carpenters Park, Maitland WD19 SDS
Title:	Rear Solar Panel Installation	Scale:	1:50 1cm=0.5m	Date:	24 Feb 2024	Rev:	A-2		

ALL DIMENSIONS IN METERS