



The contractor must check dimensions on site. Only figured dimensions to be worked from.  
Any discrepancies must be reported to the architect before proceeding

**DRAWING CONVENTIONS:**  
For ease of reading, View Tags (Elevation, Section markers etc.) indicate last 4 digits of Document no. only


**NOTES:**  
0 0.3 m 0.6 m 1.3 m  
SCALE: 1:25

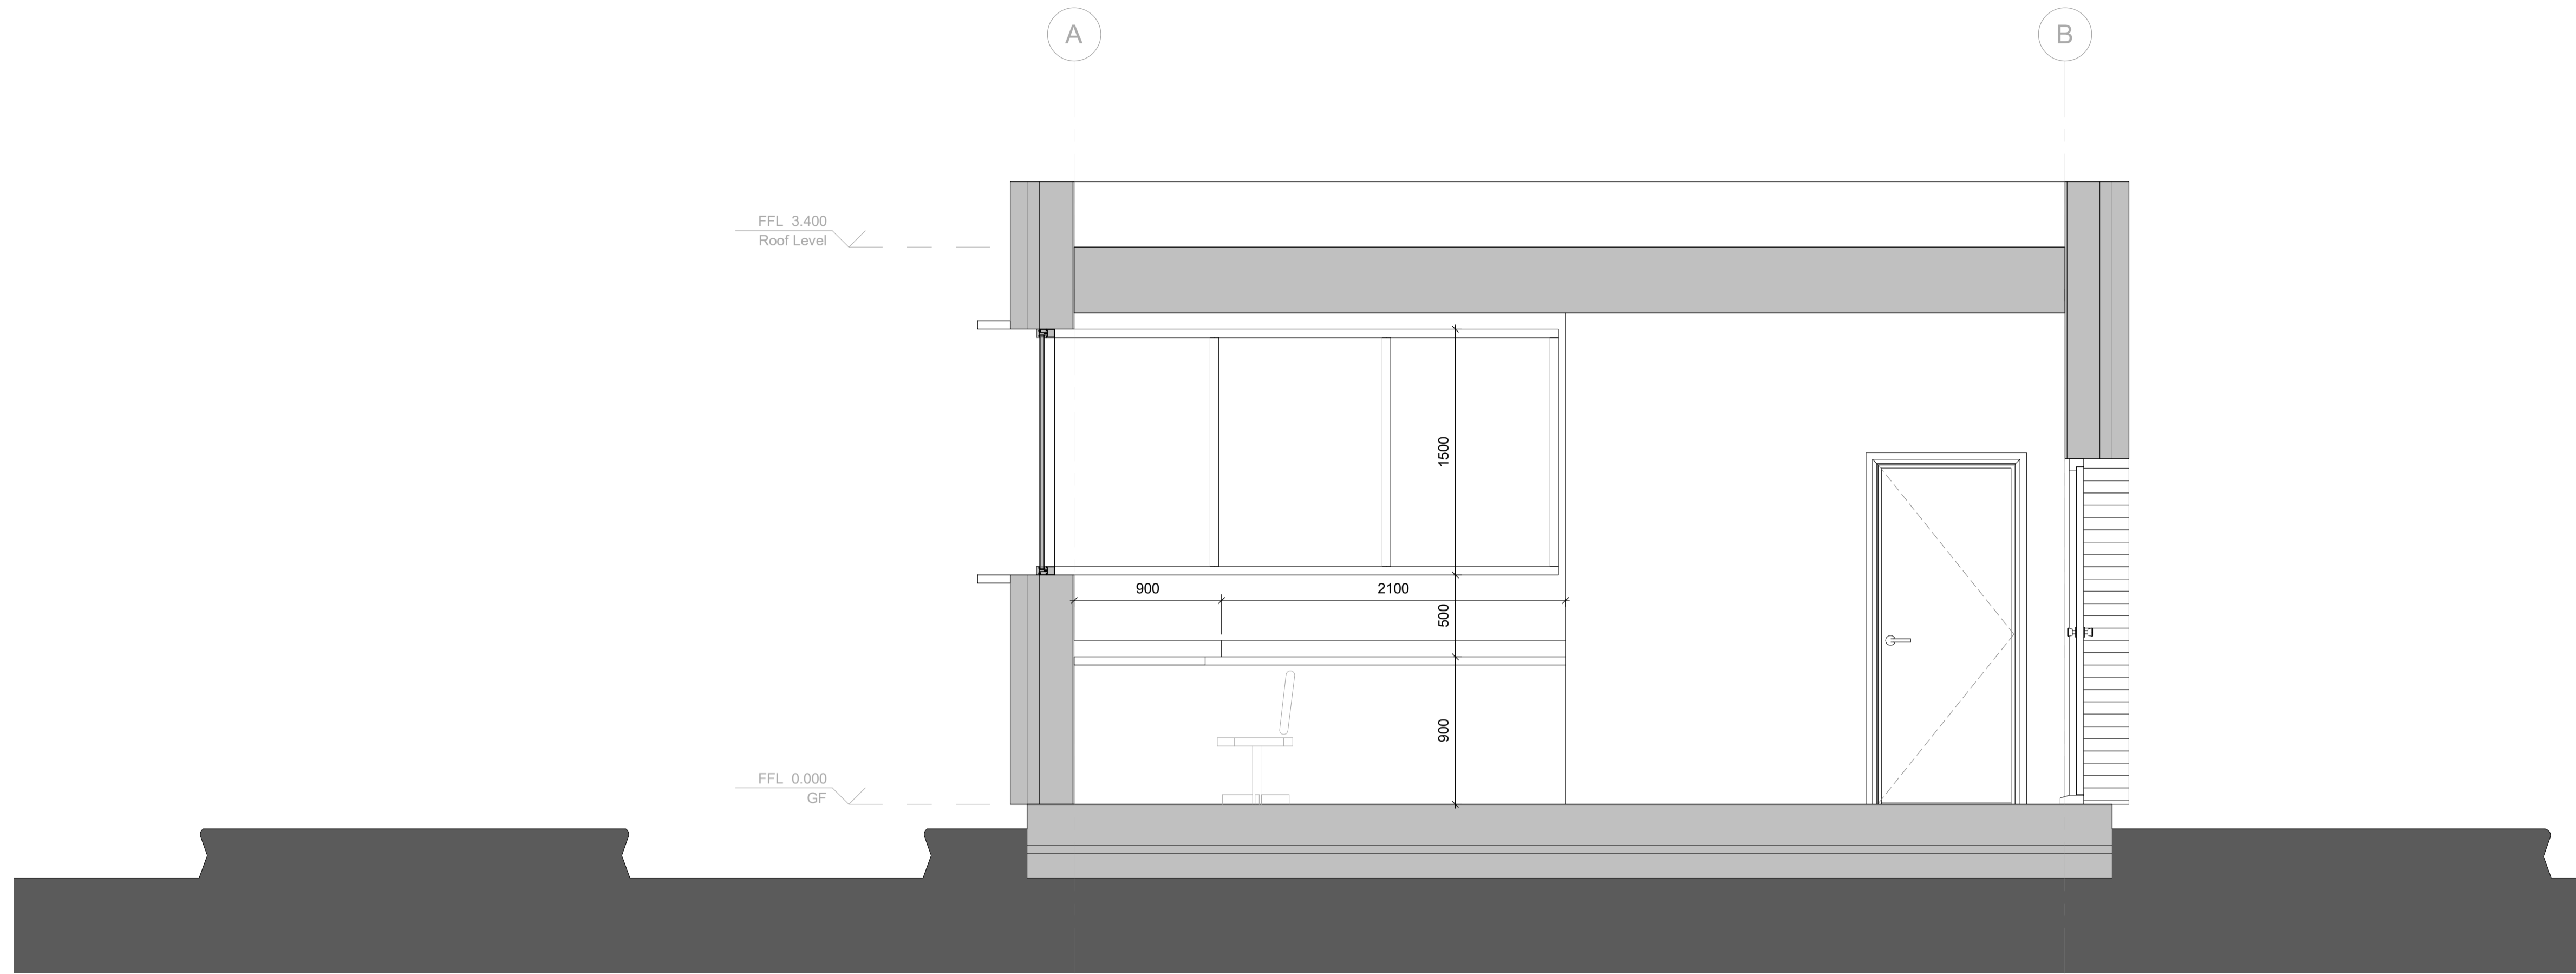

**1 Section 1**  
1 : 25

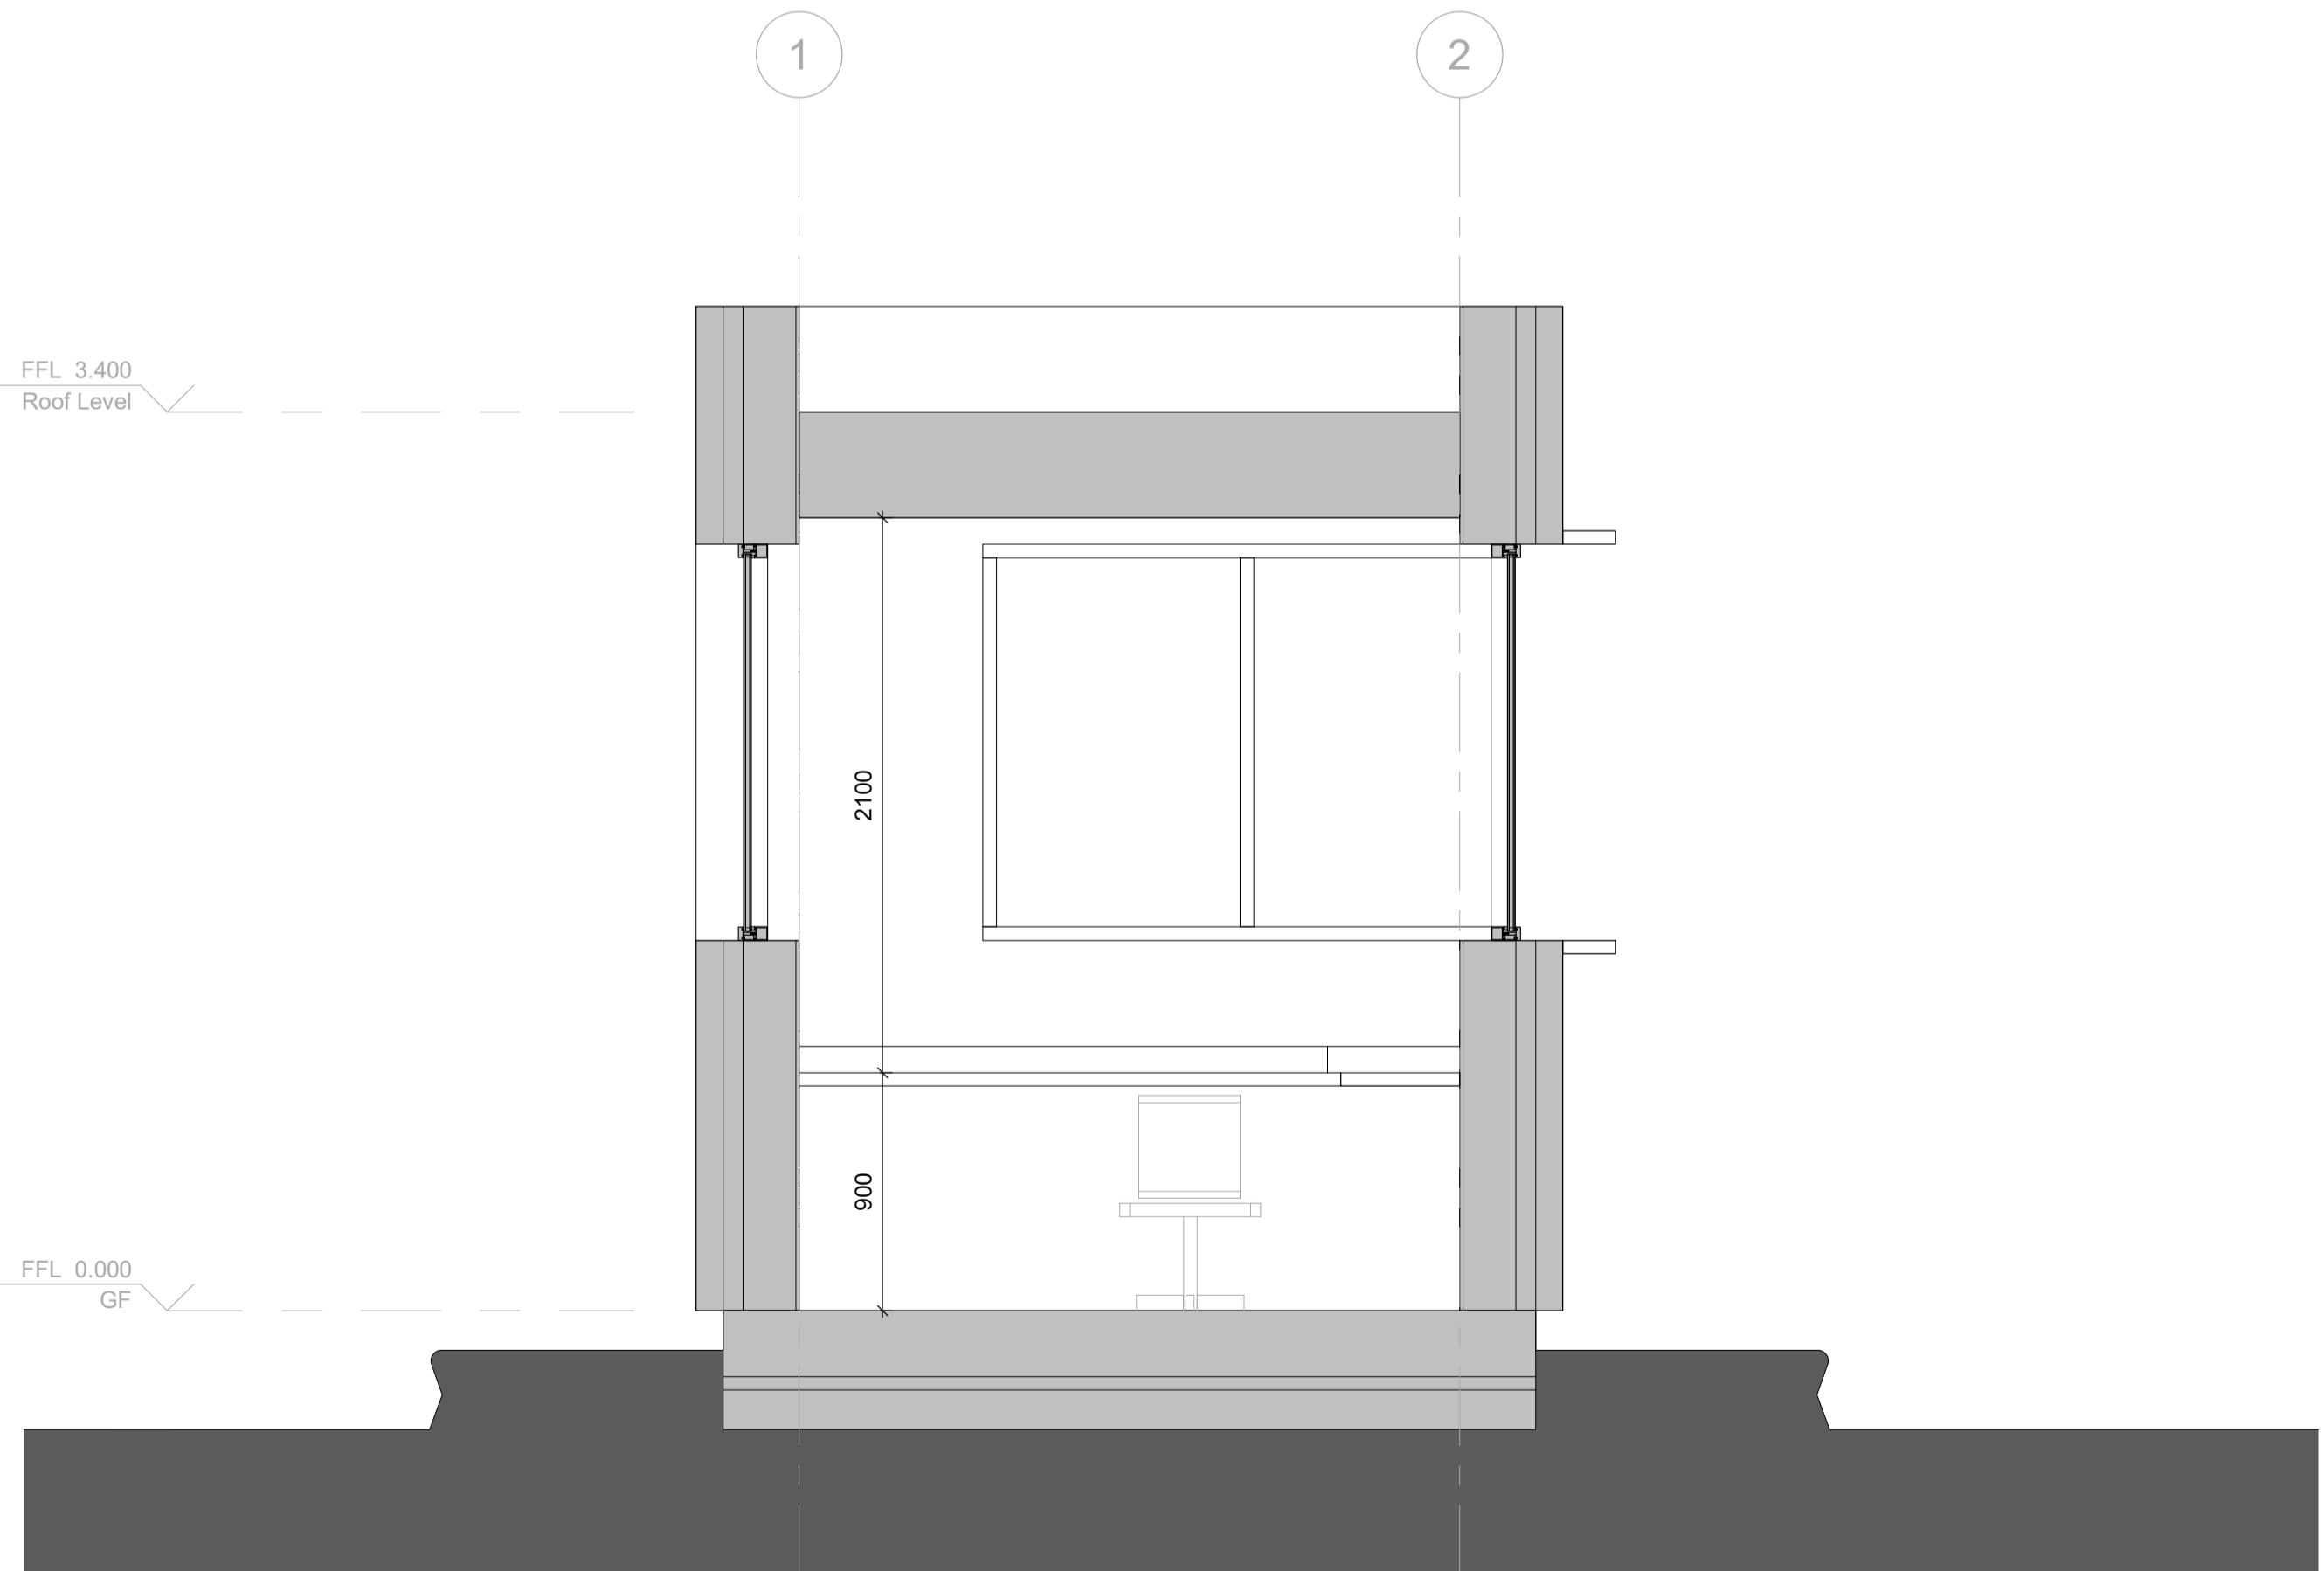

**2 Section 2**  
1 : 25

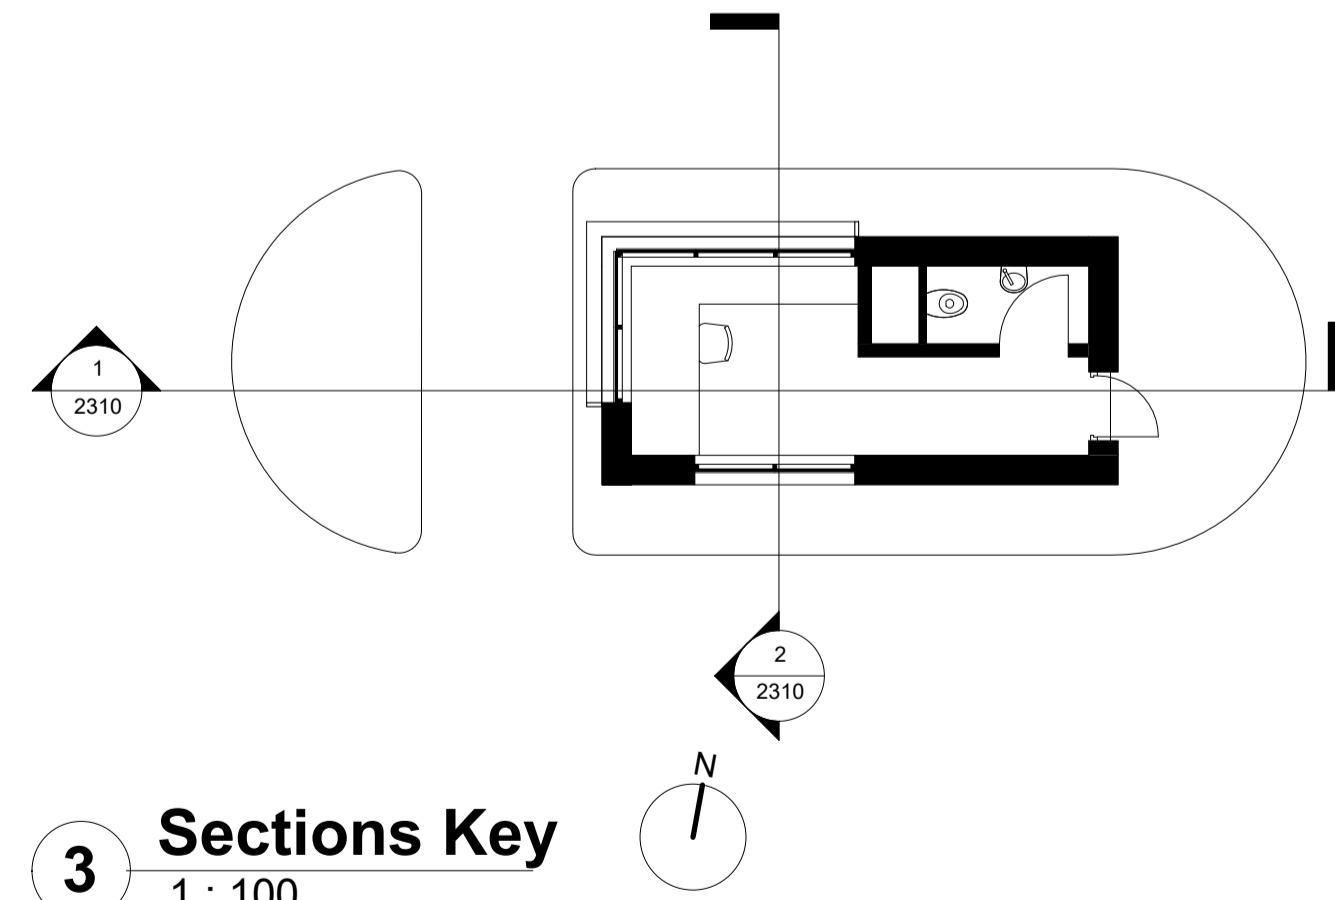

**3 Sections Key**  
1 : 100

Rev.	Description	Date	Checked
-	Planning issue	22/12/2023	GTH

**GTH / architects**  
www.gth-architects.com  
The Print Rooms, 164/180 Union Street, London SE1 0GE  
design@gth-architects.com  
www.gth-architects.com  
Newark Road NG22 9QG

PROJECT TITLE <b>Ollerton Gatehouse</b>			
DOCUMENT TITLE <b>Sections</b>			
DOCUMENT NO. 117-GTH-04-ZZ-DR-A-2310	STATUS PL	REVISION -	SCALE @ A1 1:25
CURRENT ISSUE DATE 22/12/2023	Drawing numbering as per BS 1192 / BS EN ISO 19650 This drawing is copyrighted (©) by GTH architects		SCALE @ A0 1:50

