


1 Ground Floor 100
1 : 100



2 First Floor 100
1 : 100

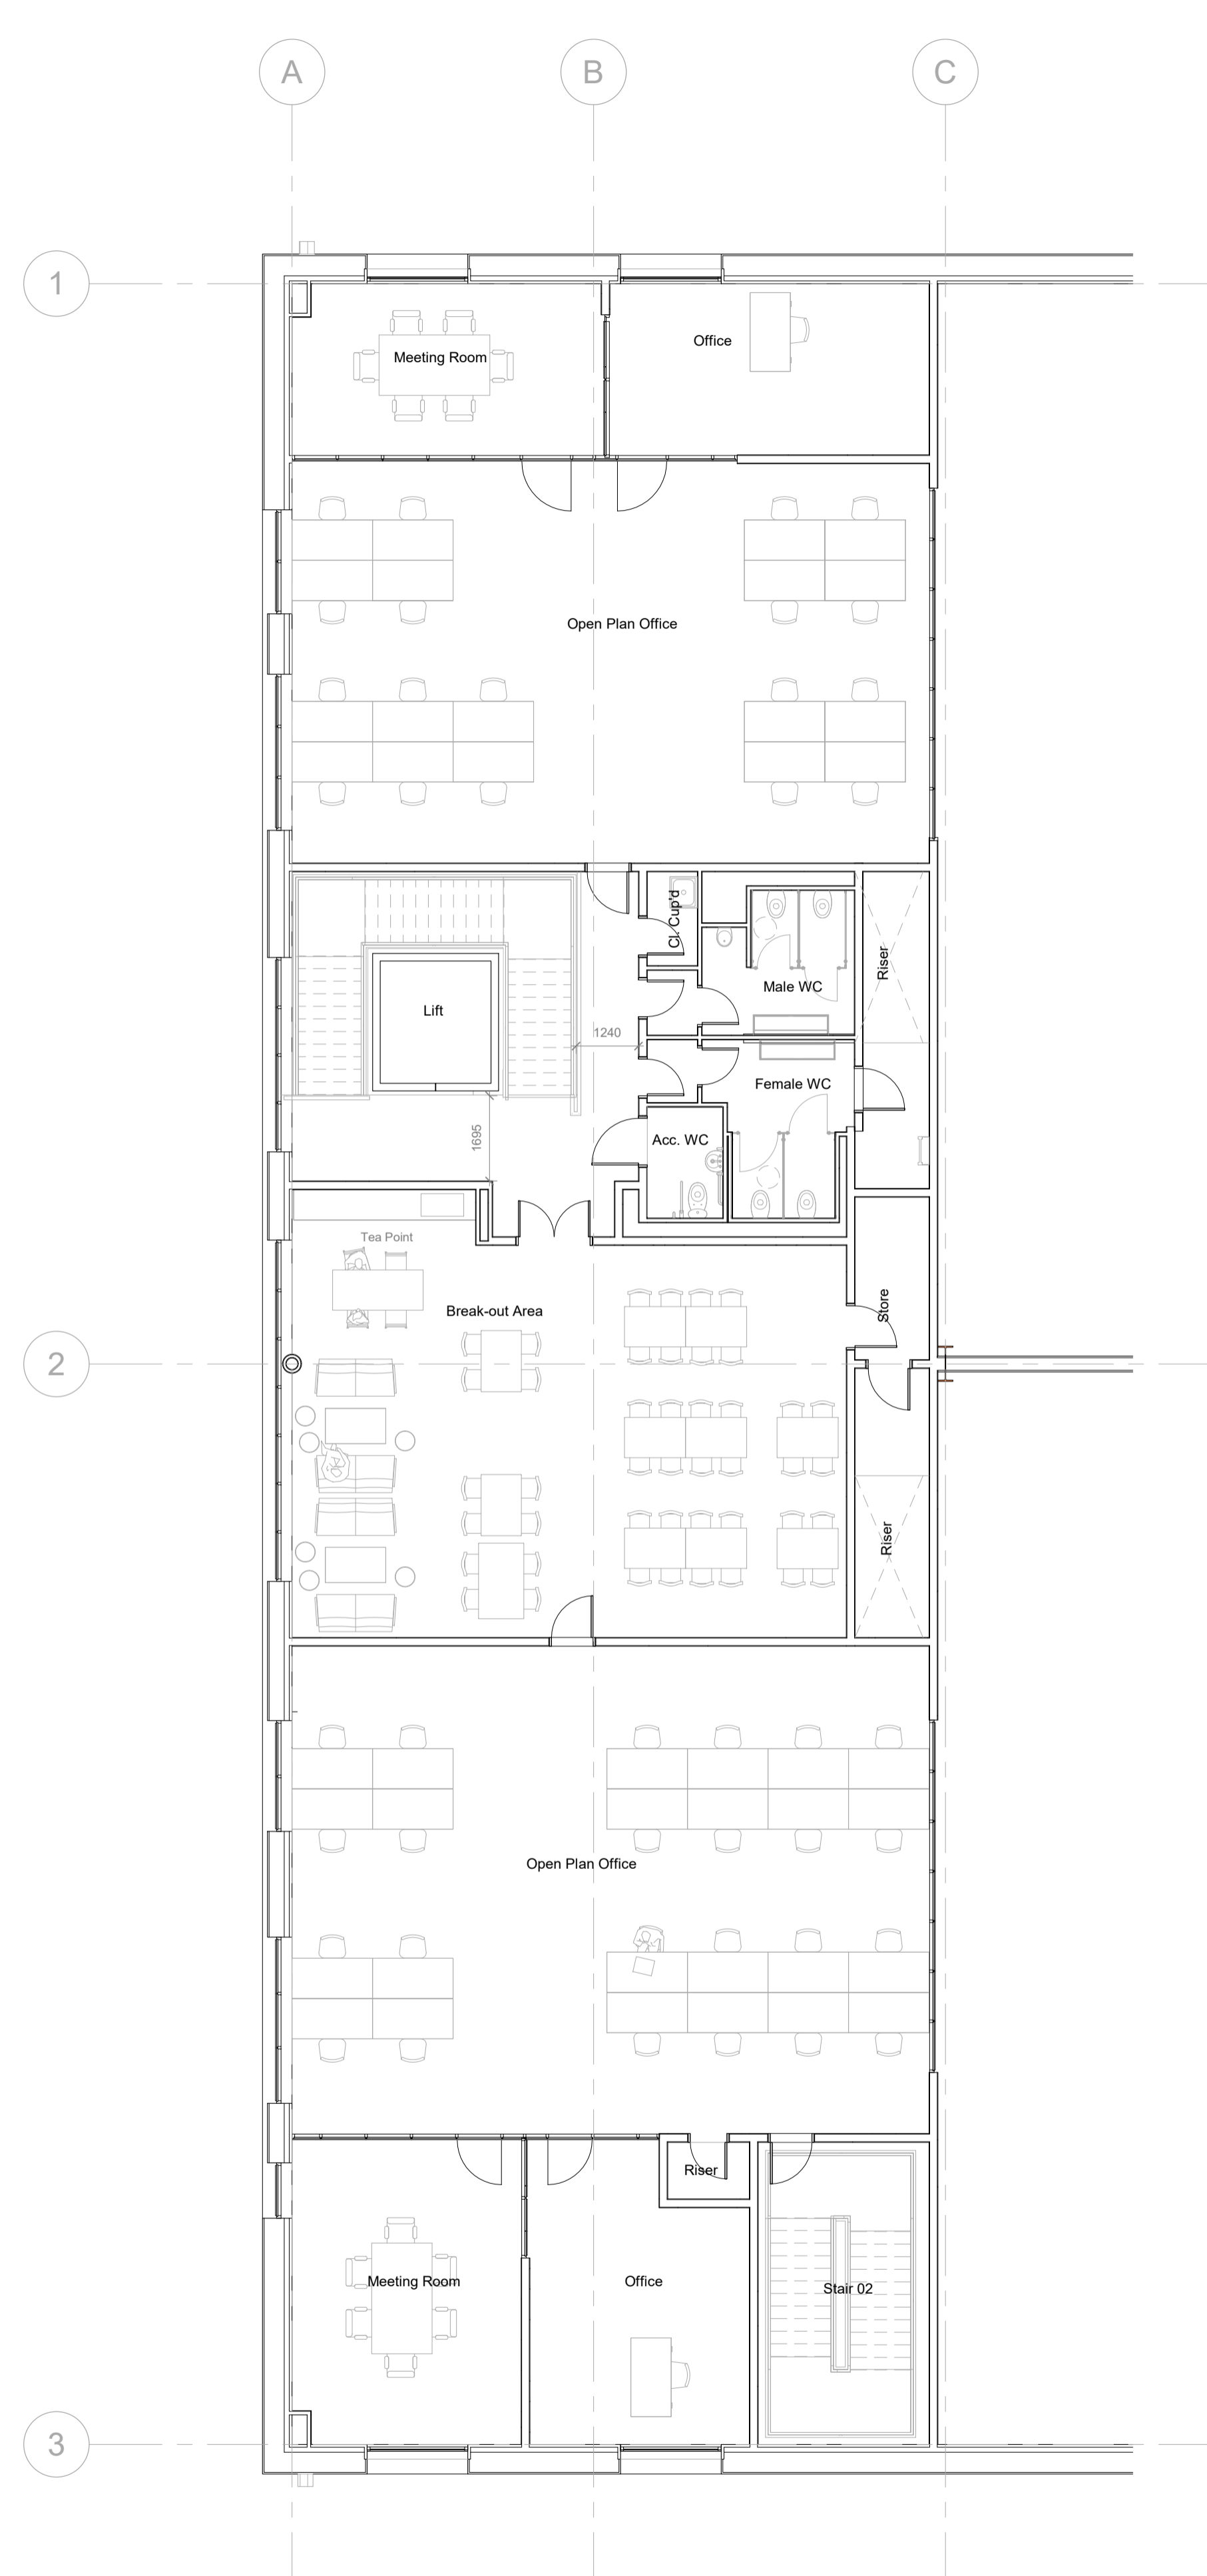

0 1.3 m 2.5 m 5.0 m
SCALE: 1:100

Zone: **03**
Status: **PL**

The contractor must check dimensions on site. Only figured dimensions to be worked from.

Any discrepancies must be reported to the architect before proceeding

DRAWING CONVENTIONS:

For ease of reading, View Tags (Elevation, Section markers etc.) indicate last 4 digits of Document no. only

NOTES:

Rev.	Description	Date	Checked
A	Issued for planning	29/11/2023	GTH
-	Issued for stage 2 approval	16/11/2023	GTH

REVISIONS

GTH / architects

The Print Rooms, 164/180 Union Street,
London SE1 0GE

www.gth-architects.com

design@gth-architects.com
www.gth-architects.com

PROJECT TITLE
Ollerton Workshop

Newark Road NG22 9QG

DOCUMENT TITLE
GA Plans - Ground & First Floor

DOCUMENT NO.	STATUS	REVISION	SCALE @ A1	SCALE @ A0
117-GTH-03-ZZ-DR-A-2202	PL	A	1:100	1:200

DATE
29/11/2023

Drawing numbering as per BS 1192 / BS EN ISO 19650
This drawing is copyrighted (©) by GTH architects

