

Wooden Bench seating


Aperture strategically angled to maximise views of training area

Occupancy at any one time approx. 12-15 persons

Existing embankment based on available topographical data

Stairs to access viewing platform and training area

Plant Vehicle Training Area

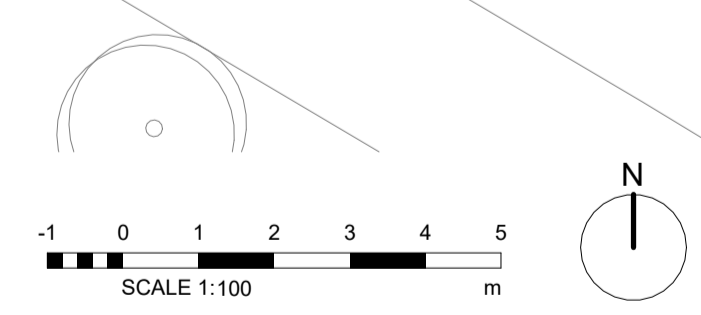

The contractor must check dimensions on site. Only figured dimensions to be worked from.

Any discrepancies must be reported to the architect before proceeding

DRAWING CONVENTIONS:
For ease of reading, View Tags (Elevation, Section markers etc.) indicate last 4 digits of Document no. only

NOTES:
Note: Design intent only, subject to structural engineer's specifications

REVISIONS			
Rev.	Description	Date	Checked
-	Planning Issue	22.12.2023	GTH

GTH architects
The Print Rooms, 164/180 Union Street, London, SE1 0GE
design@gth-architects.com
www.gth-architects.com

PROJECT TITLE: Ollerton Training Viewing Area
Newark Rd, New Ollerton, Newark NG22 9QG

DOCUMENT TITLE: Plan
DOCUMENT NO: 117-GTH-05-ZZ-DR-A-2400
STATUS: PL
REVISION: -
SCALE @ A1: 1:100
SCALE @ A3: 1:200

CURRENT ISSUE DATE: 22.12.2023
Drawing numbering as per BS 1192
Refer to This drawing as copyright by Richard Hopkinson Architects, trading as GTH/architects

