

0 2.5 m 5.0 m 10.0 m  
SCALE: 1:200

Zone: **03**  
Status: **PL**


The contractor must check dimensions on site. Only figured dimensions to be worked from.

Any discrepancies must be reported to the architect before proceeding

**DRAWING CONVENTIONS:**

For ease of reading, View Tags (Elevation, Section markers etc.) indicate last 4 digits of Document no. only

**NOTES:**

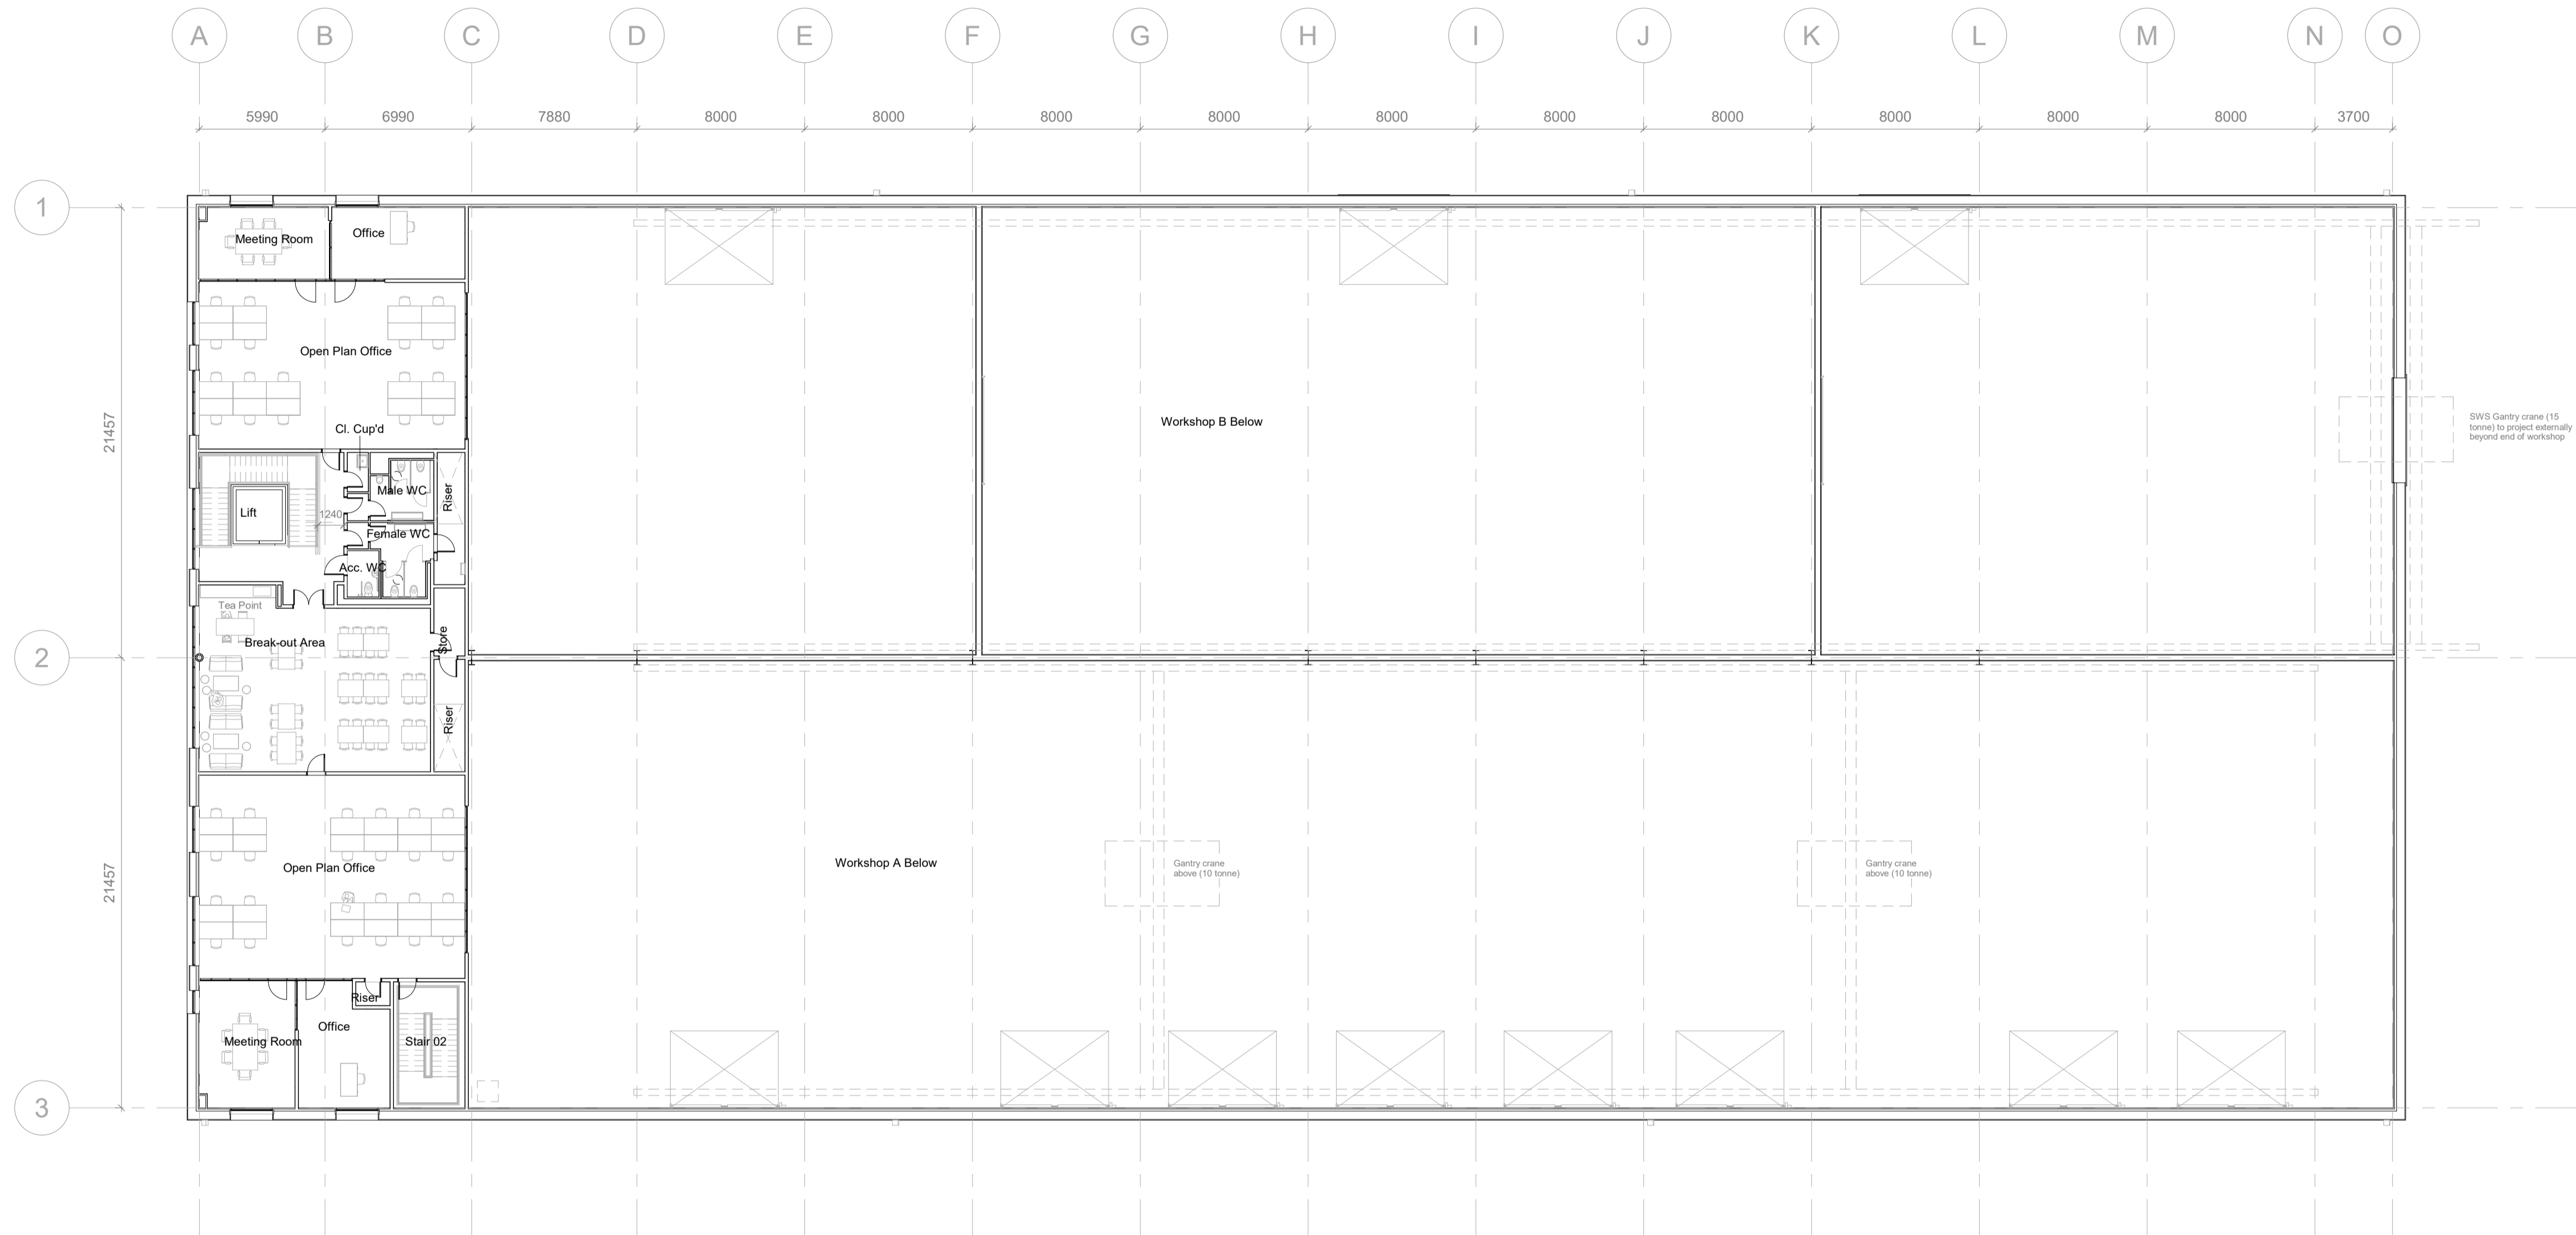

**1 First Floor**  
1:200

A	Issued for planning	29/11/2023	GTH
-	Issued for stage 2 approval	16/11/2023	GTH
<b>Rev.</b>	<b>Description</b>	<b>Date</b>	<b>Checked</b>

**REVISIONS**

**GTH** / architects  
 www.gth-architects.com  
 The Print Rooms, 164/180 Union Street, London SE1 0GE  
 design@gth-architects.com  
 www.gth-architects.com  
 Newark Road NG22 9QG

PROJECT TITLE: **Ollerton Workshop**  
 DOCUMENT TITLE: **GA Plan - First Floor**

DOCUMENT NO:	STATUS	REVISION	SCALE @ A1	SCALE @ A0
117-GTH-03-01-DR-A-2201	PL	A	1:200	1:400

DATE: 29/11/2023  
 Drawing numbering as per BS 1192 / BS EN ISO 19650  
 This drawing is copyrighted (©) by GTH architects

