

0 2.5 m 5.0 m 10.0 m  
SCALE: 1:200

Zone:  
**03**

Status:  
**PL**


The contractor must check dimensions on site. Only figured dimensions to be worked from.

Any discrepancies must be reported to the architect before proceeding

**DRAWING CONVENTIONS:**

For ease of reading, View Tags (Elevation, Section markers etc.) indicate last 4 digits of Document no. only

**NOTES:**

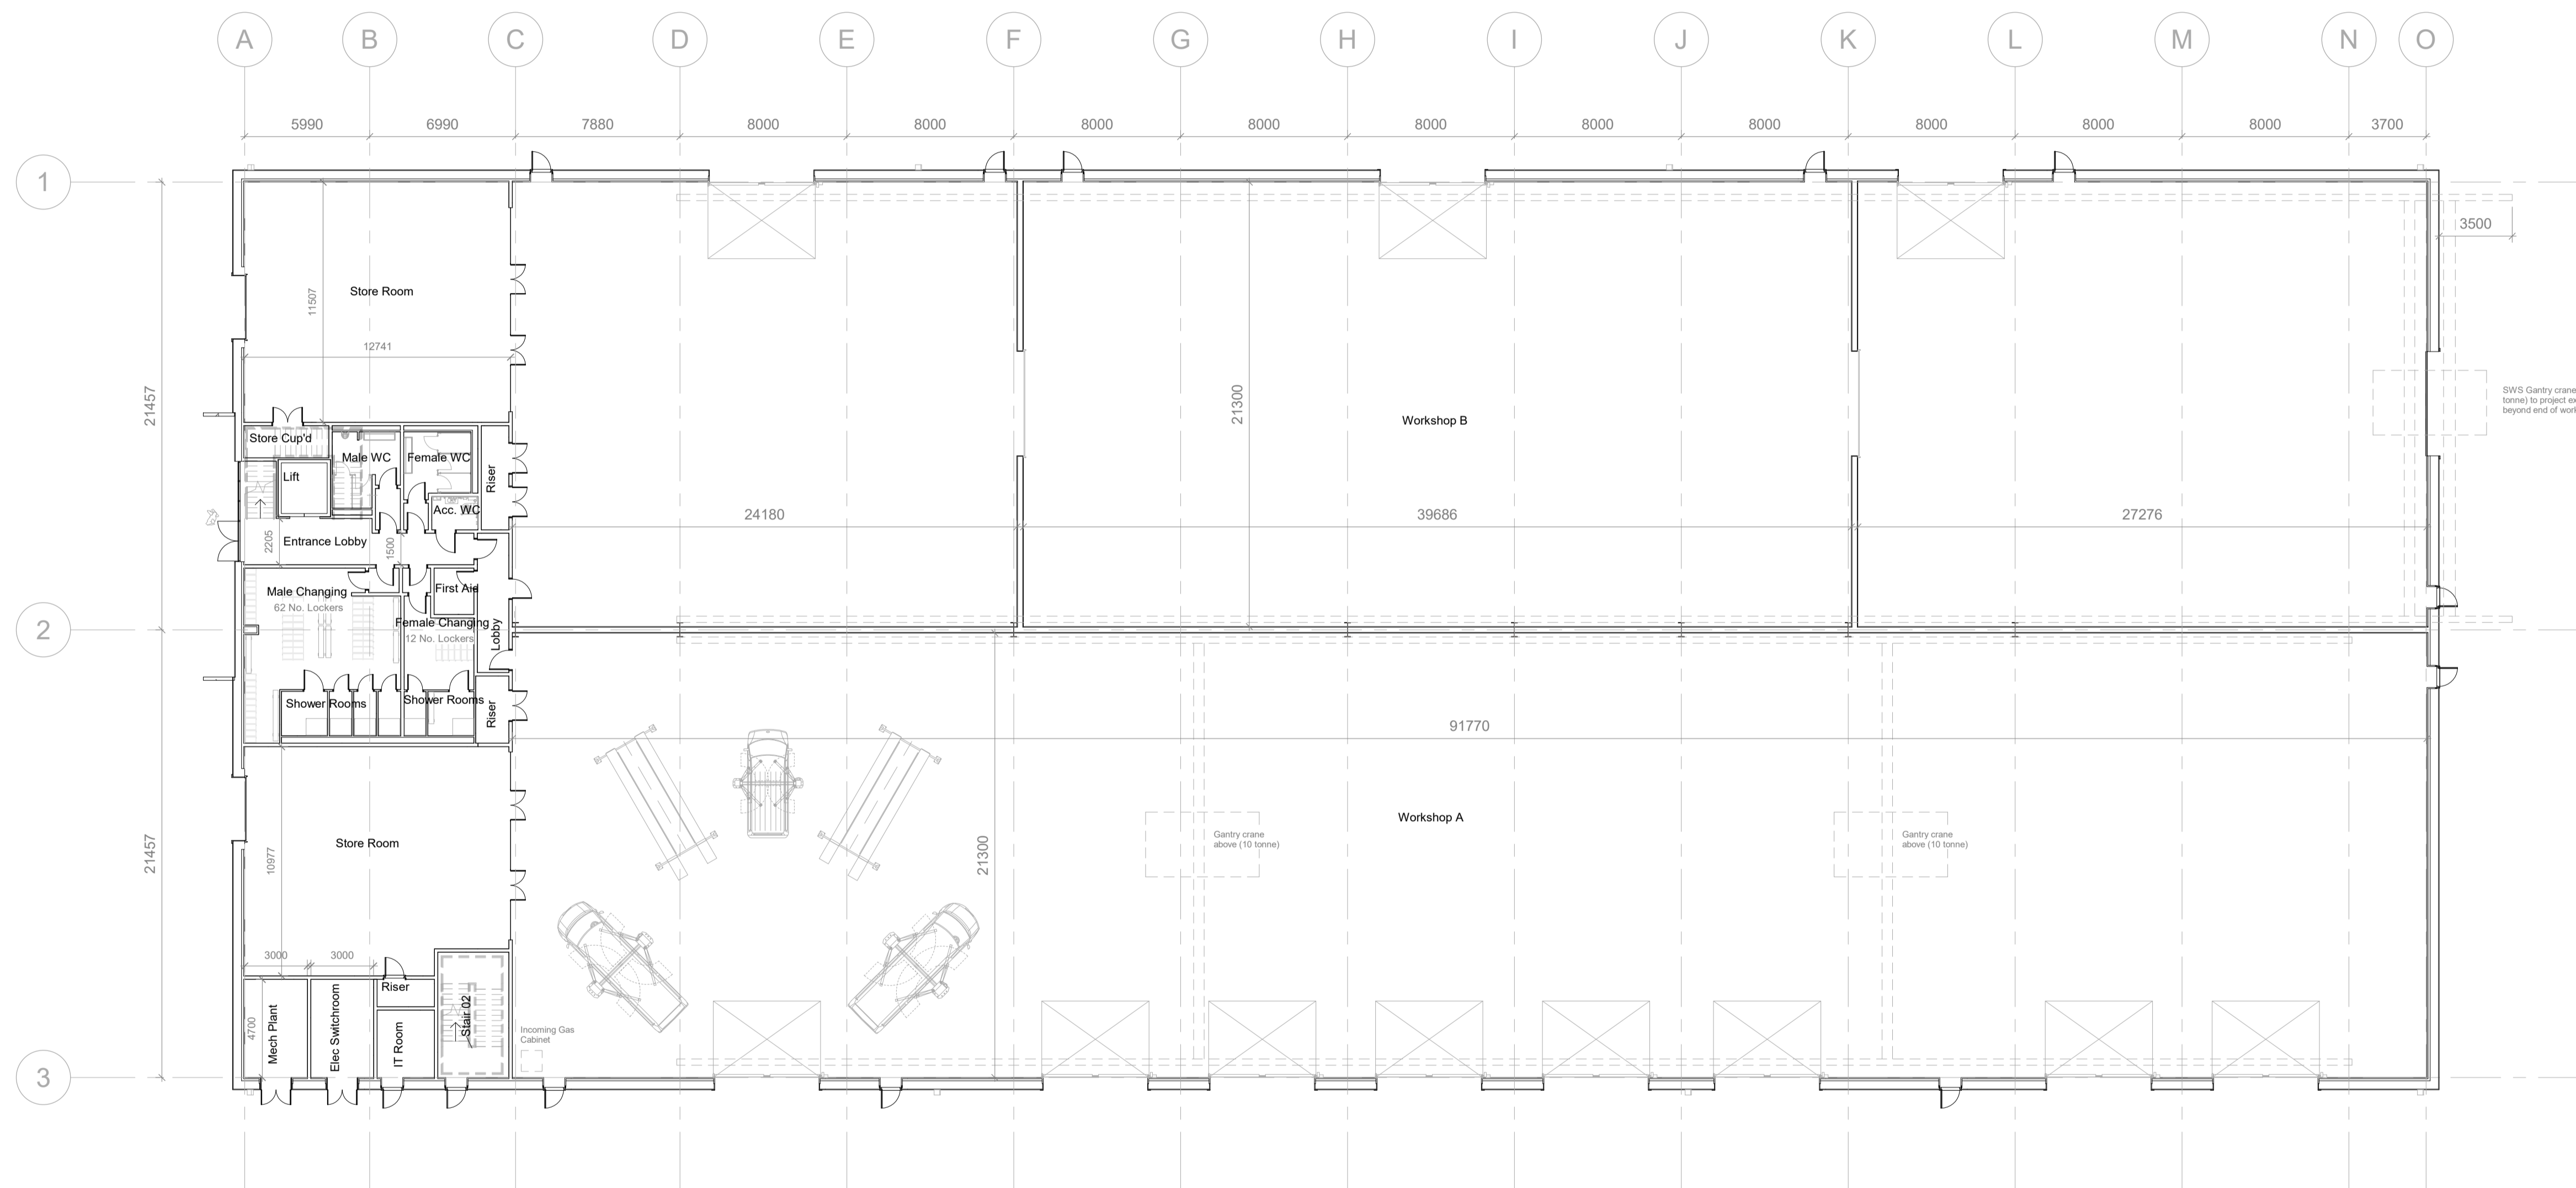

**1** Ground Floor  
1 : 200

A	Issued for planning	29/11/2023	GTH
-	Issued for stage 2 approval	16/11/2023	GTH
<b>Rev.</b>	<b>Description</b>	<b>Date</b>	<b>Checked</b>

**REVISIONS**

**GTH** / architects  
The Print Rooms, 164/180 Union Street, London SE1 0GE  
www.gth-architects.com  
design@gth-architects.com  
www.gth-architects.com

PROJECT TITLE: Newark Road NG22 9QG

Ollerton Workshop

DOCUMENT TITLE: GA Plan - Ground Floor

DOCUMENT NO: 117-GTH-03-GF-DR-A-2200

STATUS: PL | REVISION: A | SCALE @ A1: 1:200 | SCALE @ A0: 1:400

ISSUE DATE: 29/11/2023

Drawing numbering as per BS 1192 / BS EN ISO 19650  
This drawing is copyrighted (©) by GTH architects

