

Refer to D3296-FAB-00-XX-DR-L-1006

Refer to D3296-FAB-00-XX-DR-L-1009

Refer to D3296-FAB-00-XX-DR-L-1011

Refer to D3296-FAB-00-XX-DR-L-1012




This drawing is copyright of the author. It is not to be copied or reproduced without written consent from the author. Copyright 2017. All rights reserved. Reference to other drawings is for information only and does not constitute a contract.

PL02	08.02.24	Issued For Planning	sw	sg
PL01	01.12.23	First Issue	sw	sg
Technical Draw	Revision	Drawn	Checked	

Disclaimer:

- This drawing is copyright of the author. It is not to be copied or reproduced without written consent from the author.
- Do not scale from this drawing. Only figured dimensions are to be taken from this drawing.
- All contractors shall be responsible for taking and checking all dimensions related to the works shown on the drawing prior to fabrication or setting out.
- This drawing uses coloured lines. Please do not rely on a monochrome copy.

External Reference:

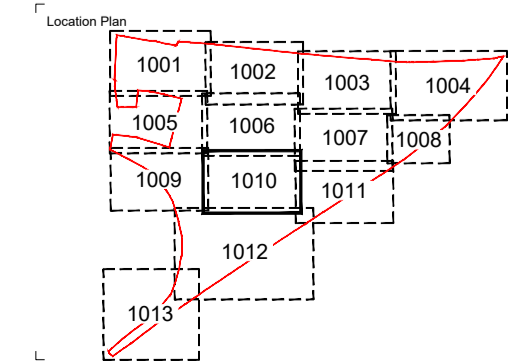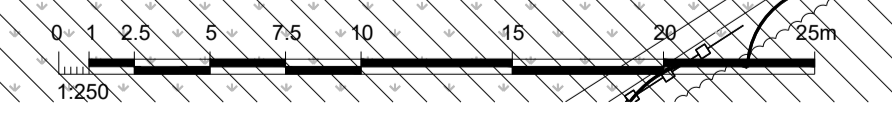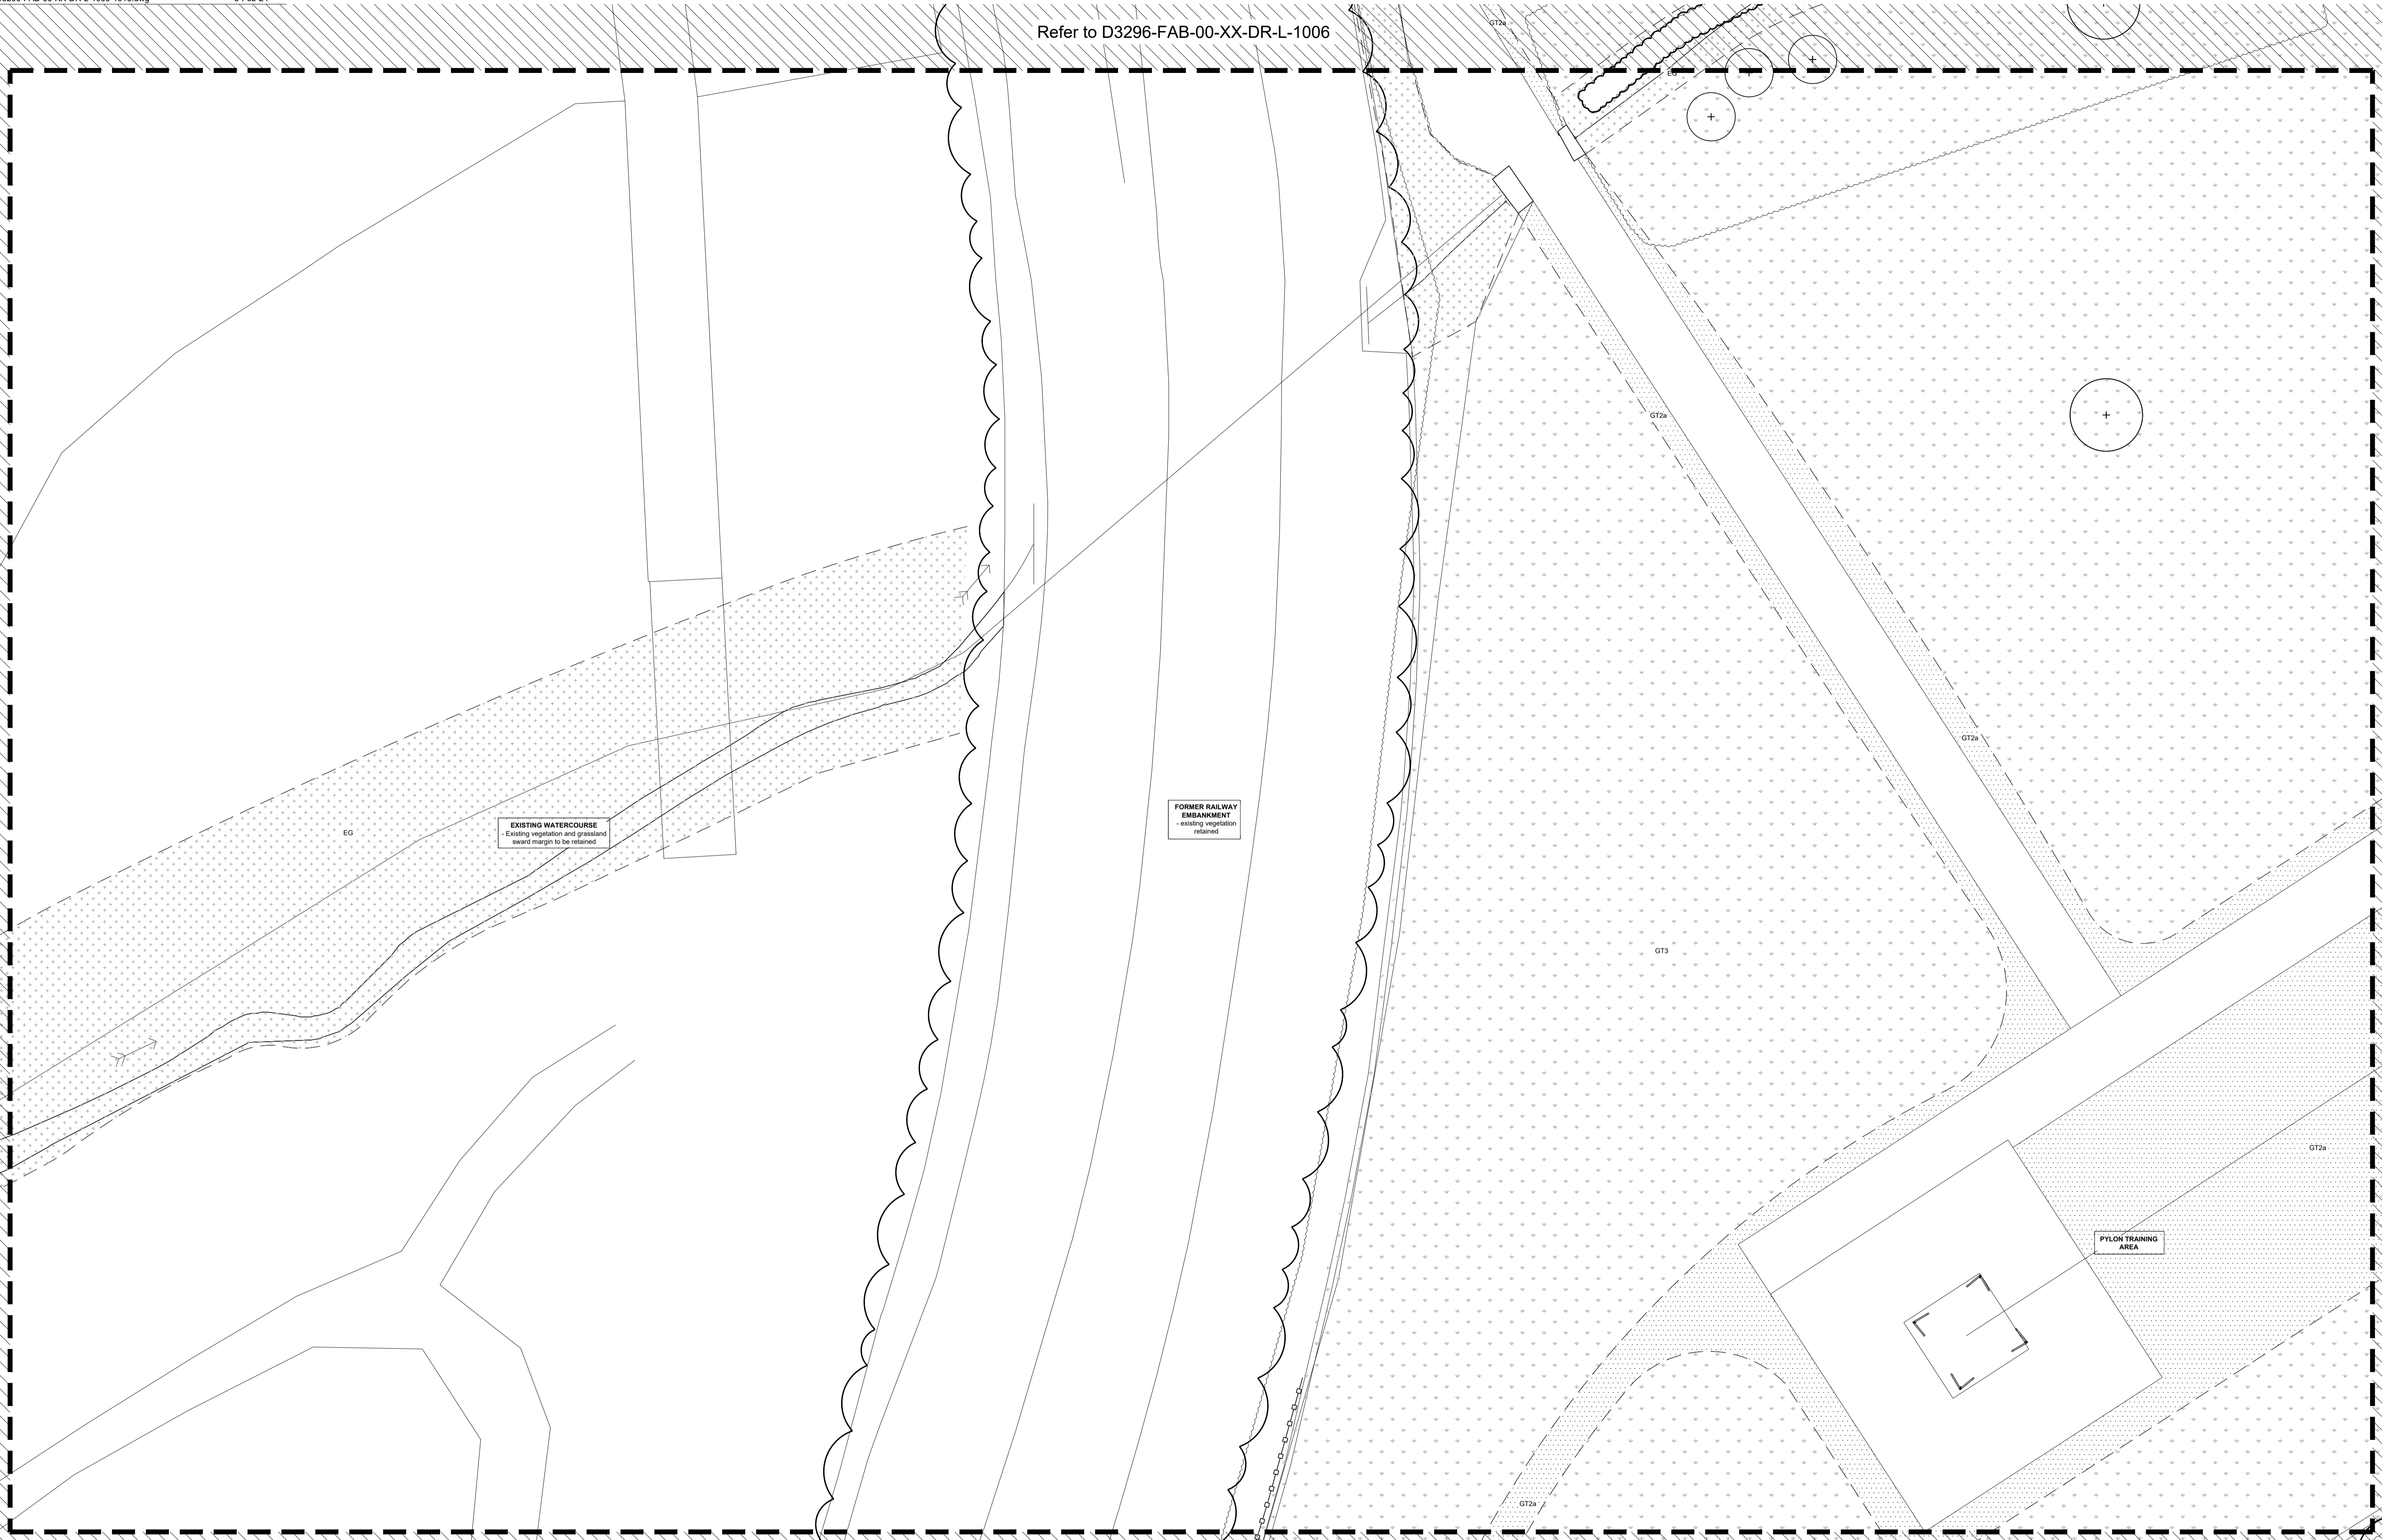

fabik landscape architects
 Lenton House | 15 Lenton Street | Alton | Hampshire | GU34 1HG
 T: 01429 332350 | E: alton@fabrik.com | W: www.fabrik.com

Project: The One Murphy Ollerton Hub
 Drawing Title: Soft Landscape General Arrangement Plan - Sheet 10 of 13
 Issued For Planning Approval

Client: J. Murphy
 Drawn By: sw
 Checked By: sg
 Date of First Issue: 1:250 @ A1
 Date: dec | 2023

Project Number	Client	Zone	Level	File Type	Revision	Number	Revision
D3296	FAB	00	XX	DR	L	1010	PL02