


Zone: **03**  
Status: **PL**

The contractor must check dimensions on site. Only figured dimensions to be worked from.  
Any discrepancies must be reported to the architect before proceeding

**DRAWING CONVENTIONS:**  
For ease of reading, View Tags (Elevation, Section markers etc.) indicate last 4 digits of Document no. only

**NOTES:**

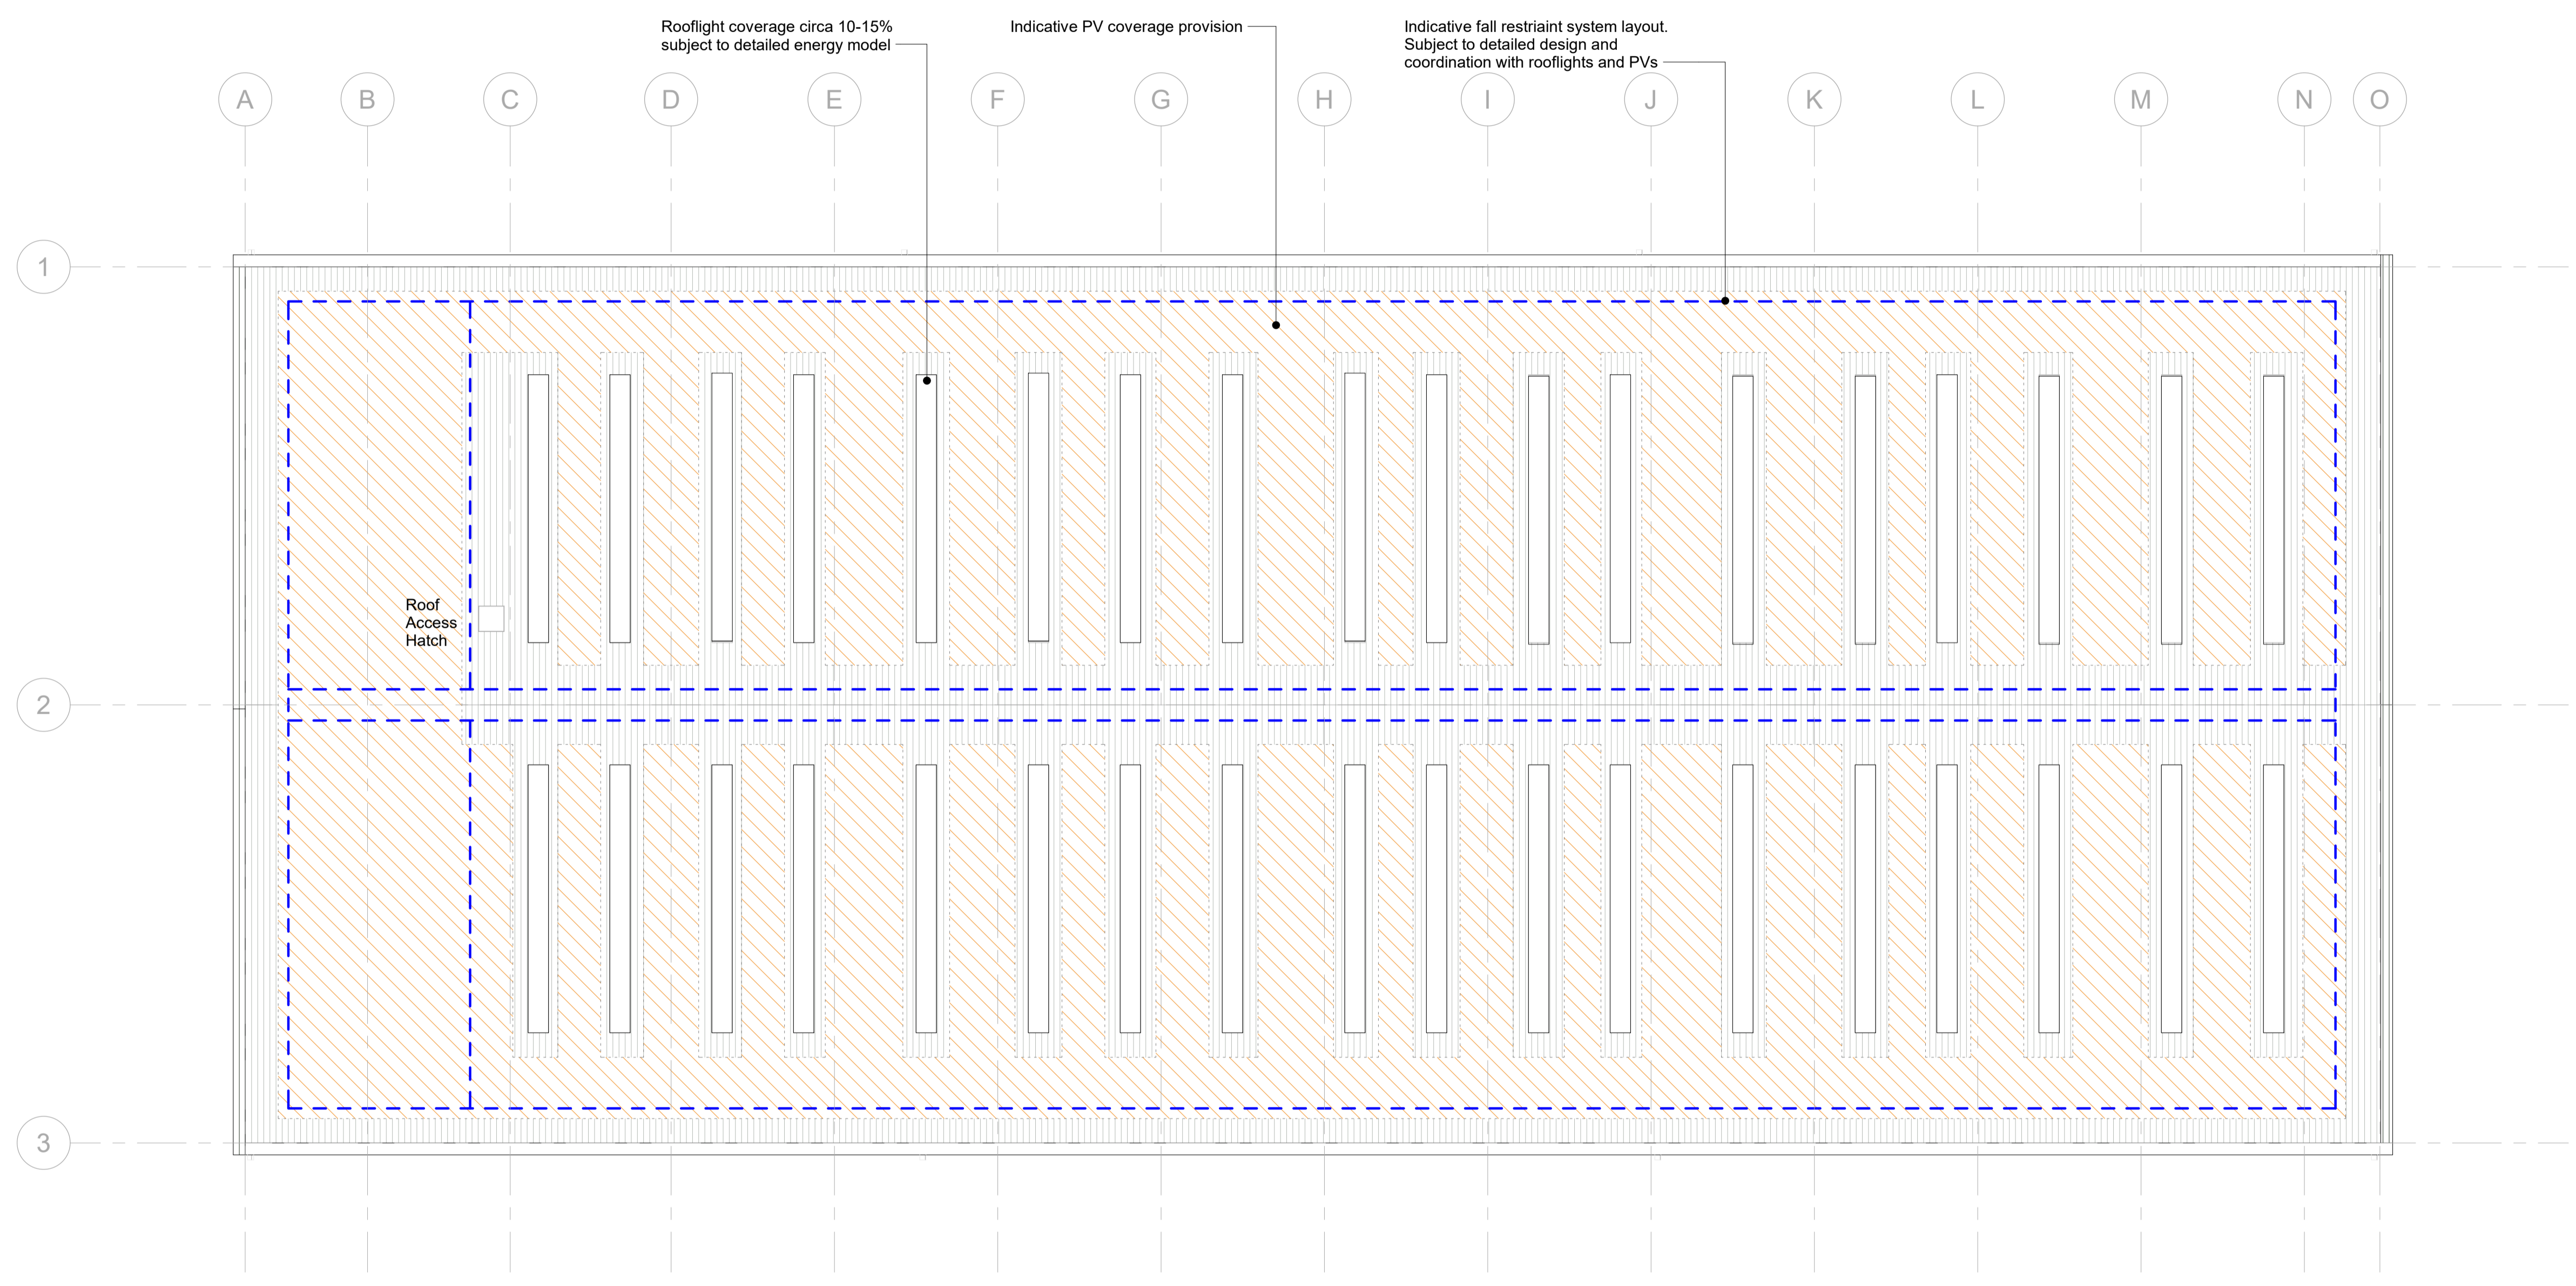

**1 GA Plan - Roof Level**  
1 : 200

A	Issued for planning	29/11/2023	GTH
-	Issued for stage 2 approval	16/11/2023	GTH
<b>Rev.</b>	<b>Description</b>	<b>Date</b>	<b>Checked</b>

**REVISIONS**

**GTH** / architects  
The Print Rooms, 164/180 Union Street, London SE1 0GE  
www.gth-architects.com  
design@gth-architects.com  
www.gth-architects.com  
Newark Road NG22 9QG

PROJECT TITLE  
**Ollerton Workshop**

DOCUMENT TITLE  
**GA Plan - Roof Plan**

DOCUMENT NO.	STATUS	REVISION	SCALE @ A1	SCALE @ A0
117-GTH-03-02-DR-A-2203	PL	A	1:200	1:400

ISSUE DATE  
**29/11/2023**  
Drawing numbering as per BS 1192 / BS EN ISO 19650  
This drawing is copyrighted (©) by GTH architects

