


Refer to D3296-FAB-00-XX-DR-L-1003


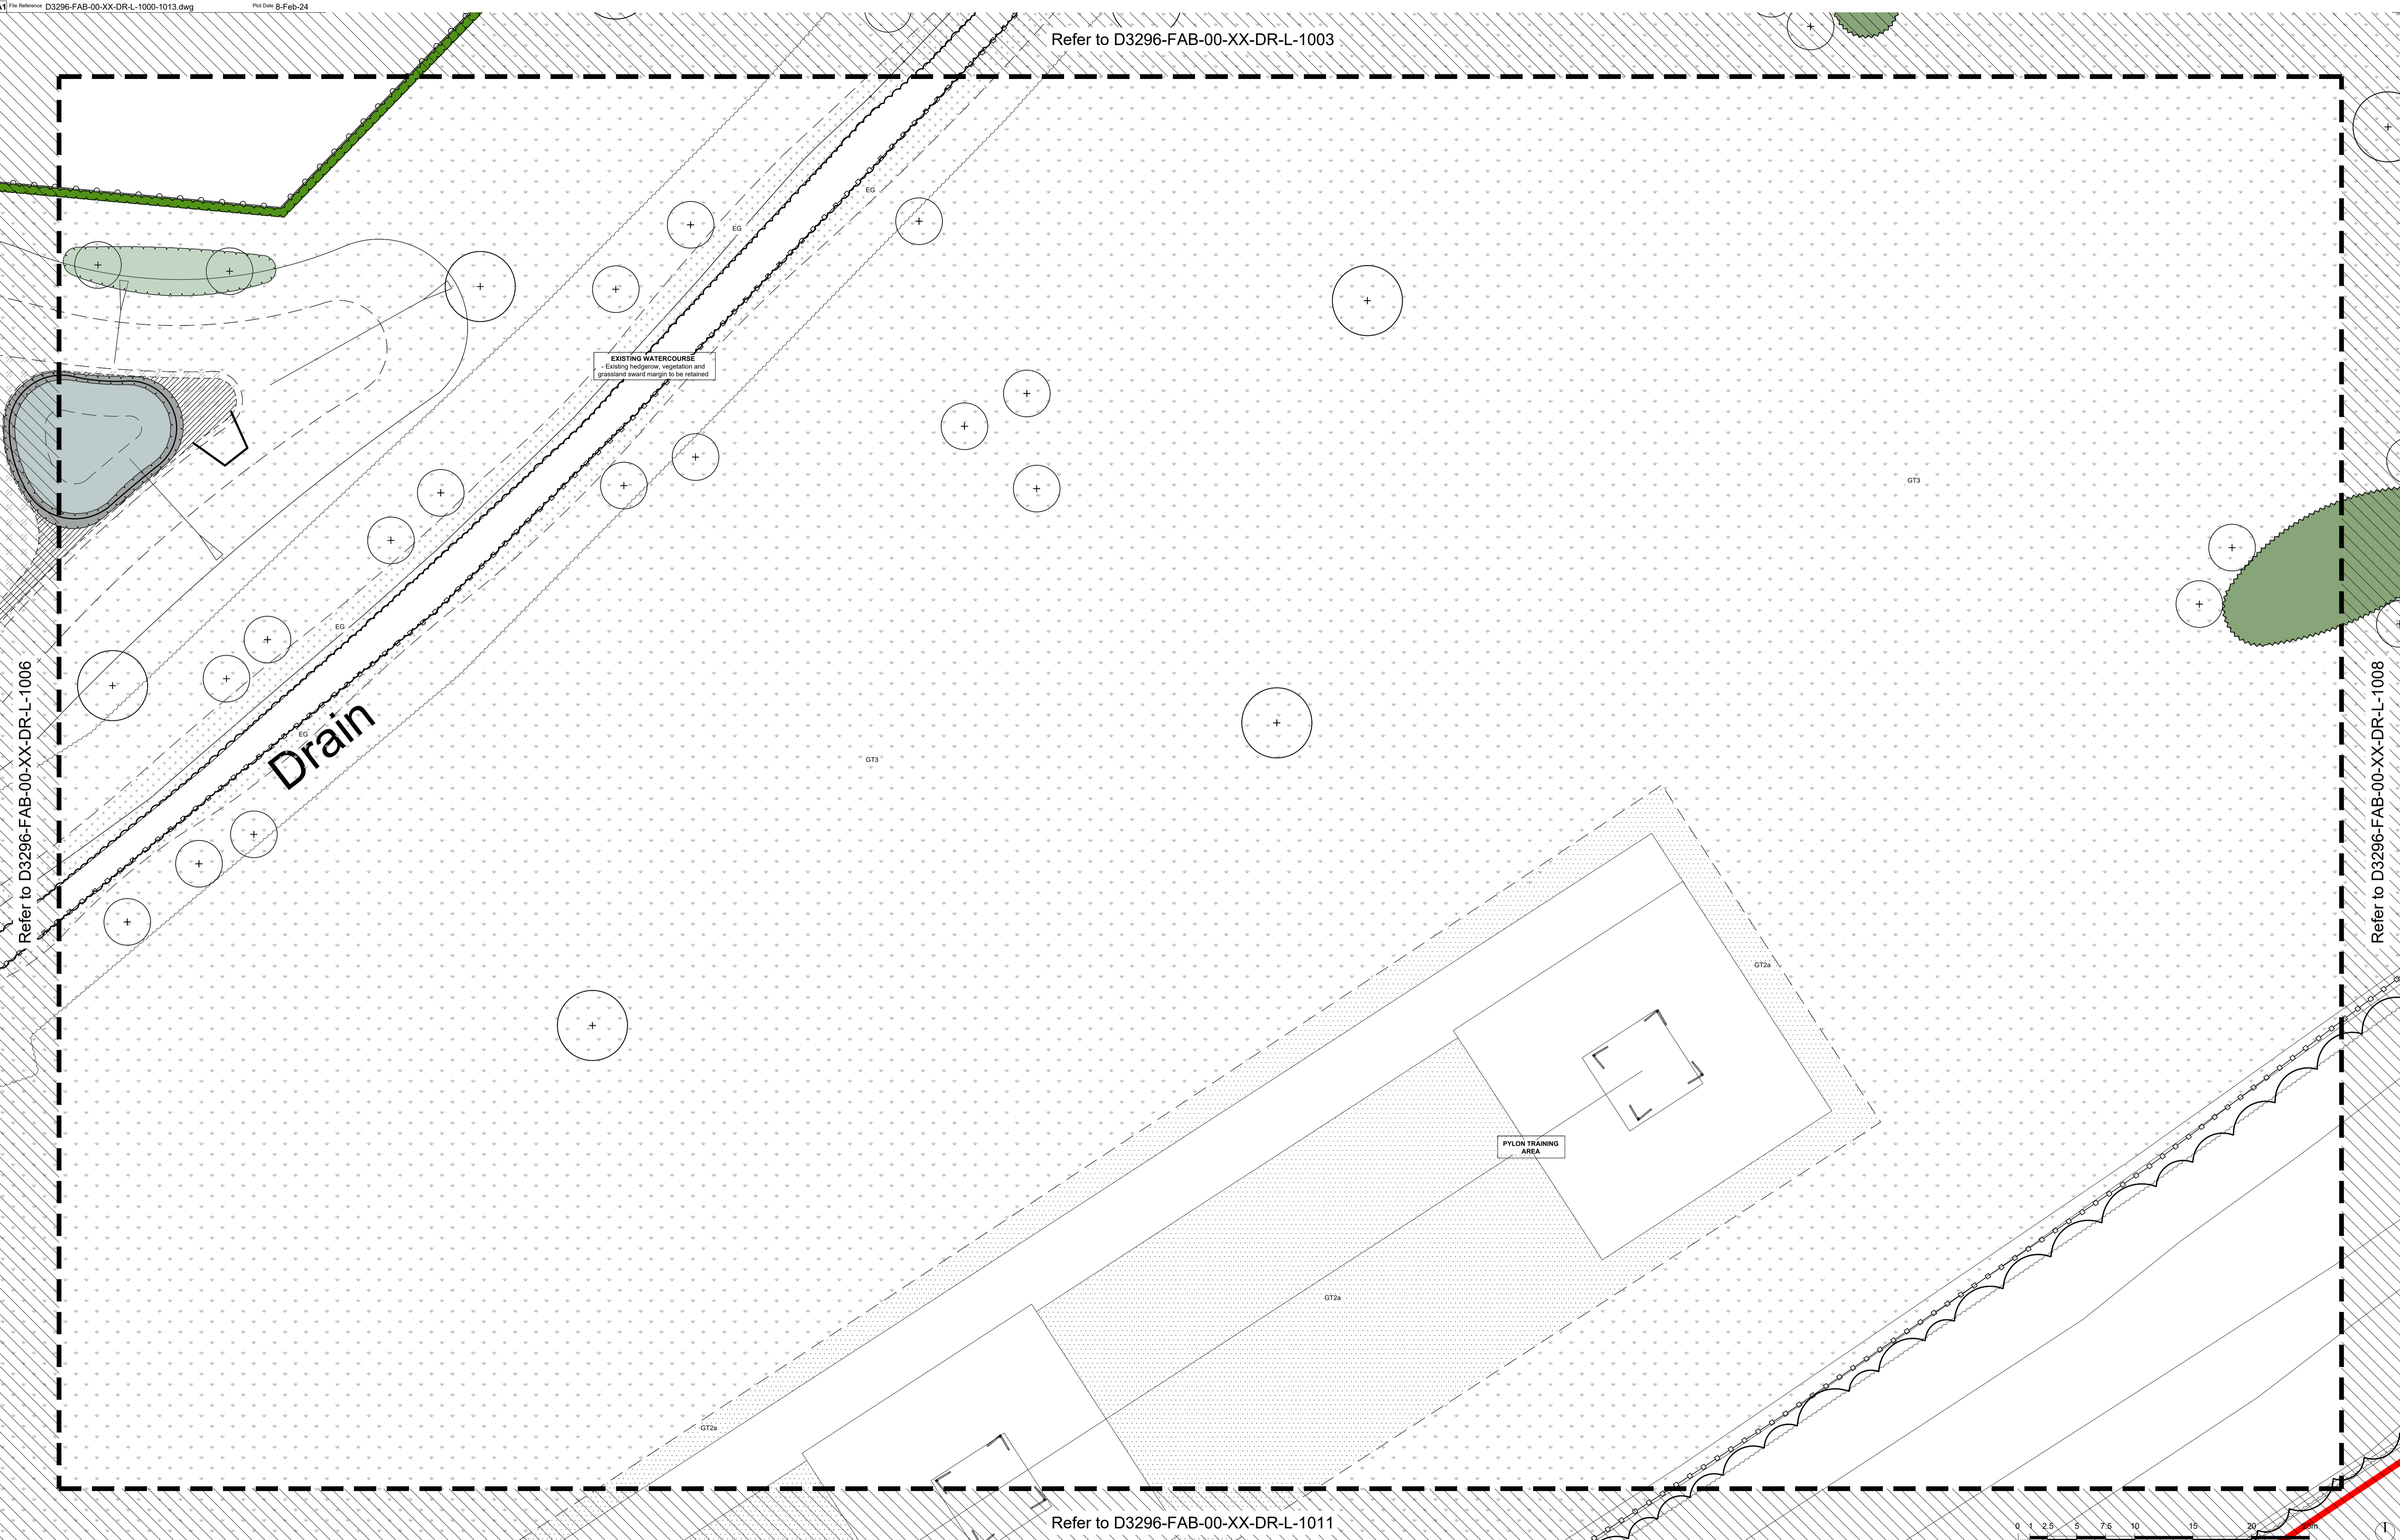


EXISTING WATERCOURSE
Existing hedgerow, vegetation and grassland sward margin to be retained

Drain

PYLON TRAINING AREA

Refer to D3296-FAB-00-XX-DR-L-1011

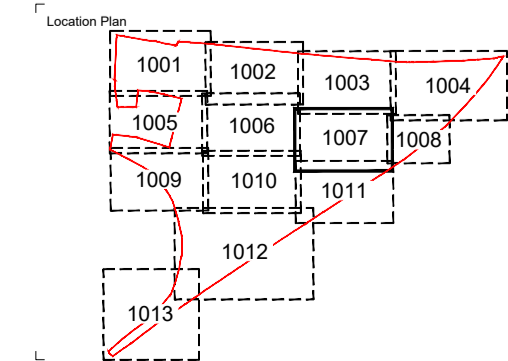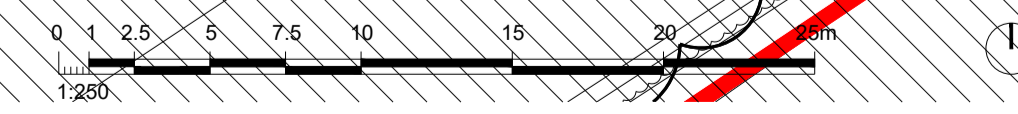

fabik landscape architects
Lenton House | 15 Lenton Street | Alton | Hampshire | GU34 1HG
T: 01429 33236 | E: alton@fabrik.com | W: www.fabrik.com

Project: **The One Murphy Ollerton Hub** Client: **J. Murphy**

Drawing Title: **Soft Landscape General Arrangement Plan - Sheet 7 of 13**

Author: **sw** Checked By: **sg** Drawn Scale: **1:250 @ A1** Date of First Issue: **dec | 2023**

ISSUED FOR PLANNING APPROVAL

Project Number	Client	Zone	Level	File Type	Role	Number	Revision
D3296	FAB	00	XX	DR	L	1007	PL02

PL02	08.02.24	Issued For Planning	sw	sg
PL01	01.12.23	First Issue	sw	sg
Technical Draw		Drawn	sw	sg
Checked		Checked	sw	sg

Disclaimer:
1. This drawing is copyright of fabrik ltd. It must not be copied or reproduced without written consent from the owner.
2. Do not scale from this drawing. Only figured dimensions are to be taken from this drawing.
3. All contractors must read and be responsible for checking and checking all dimensions related to the works shown on the drawing prior to fabrication or setting out.
4. This drawing uses coloured lines. Please do not rely on a monochrome copy.

External References:

This drawing is copyright of fabrik ltd. It must not be copied or reproduced without written consent from the owner. Copyright 2017. All rights reserved. Reference number: 001. All rights reserved. 2017. All rights reserved.