



1 Section Key Plan

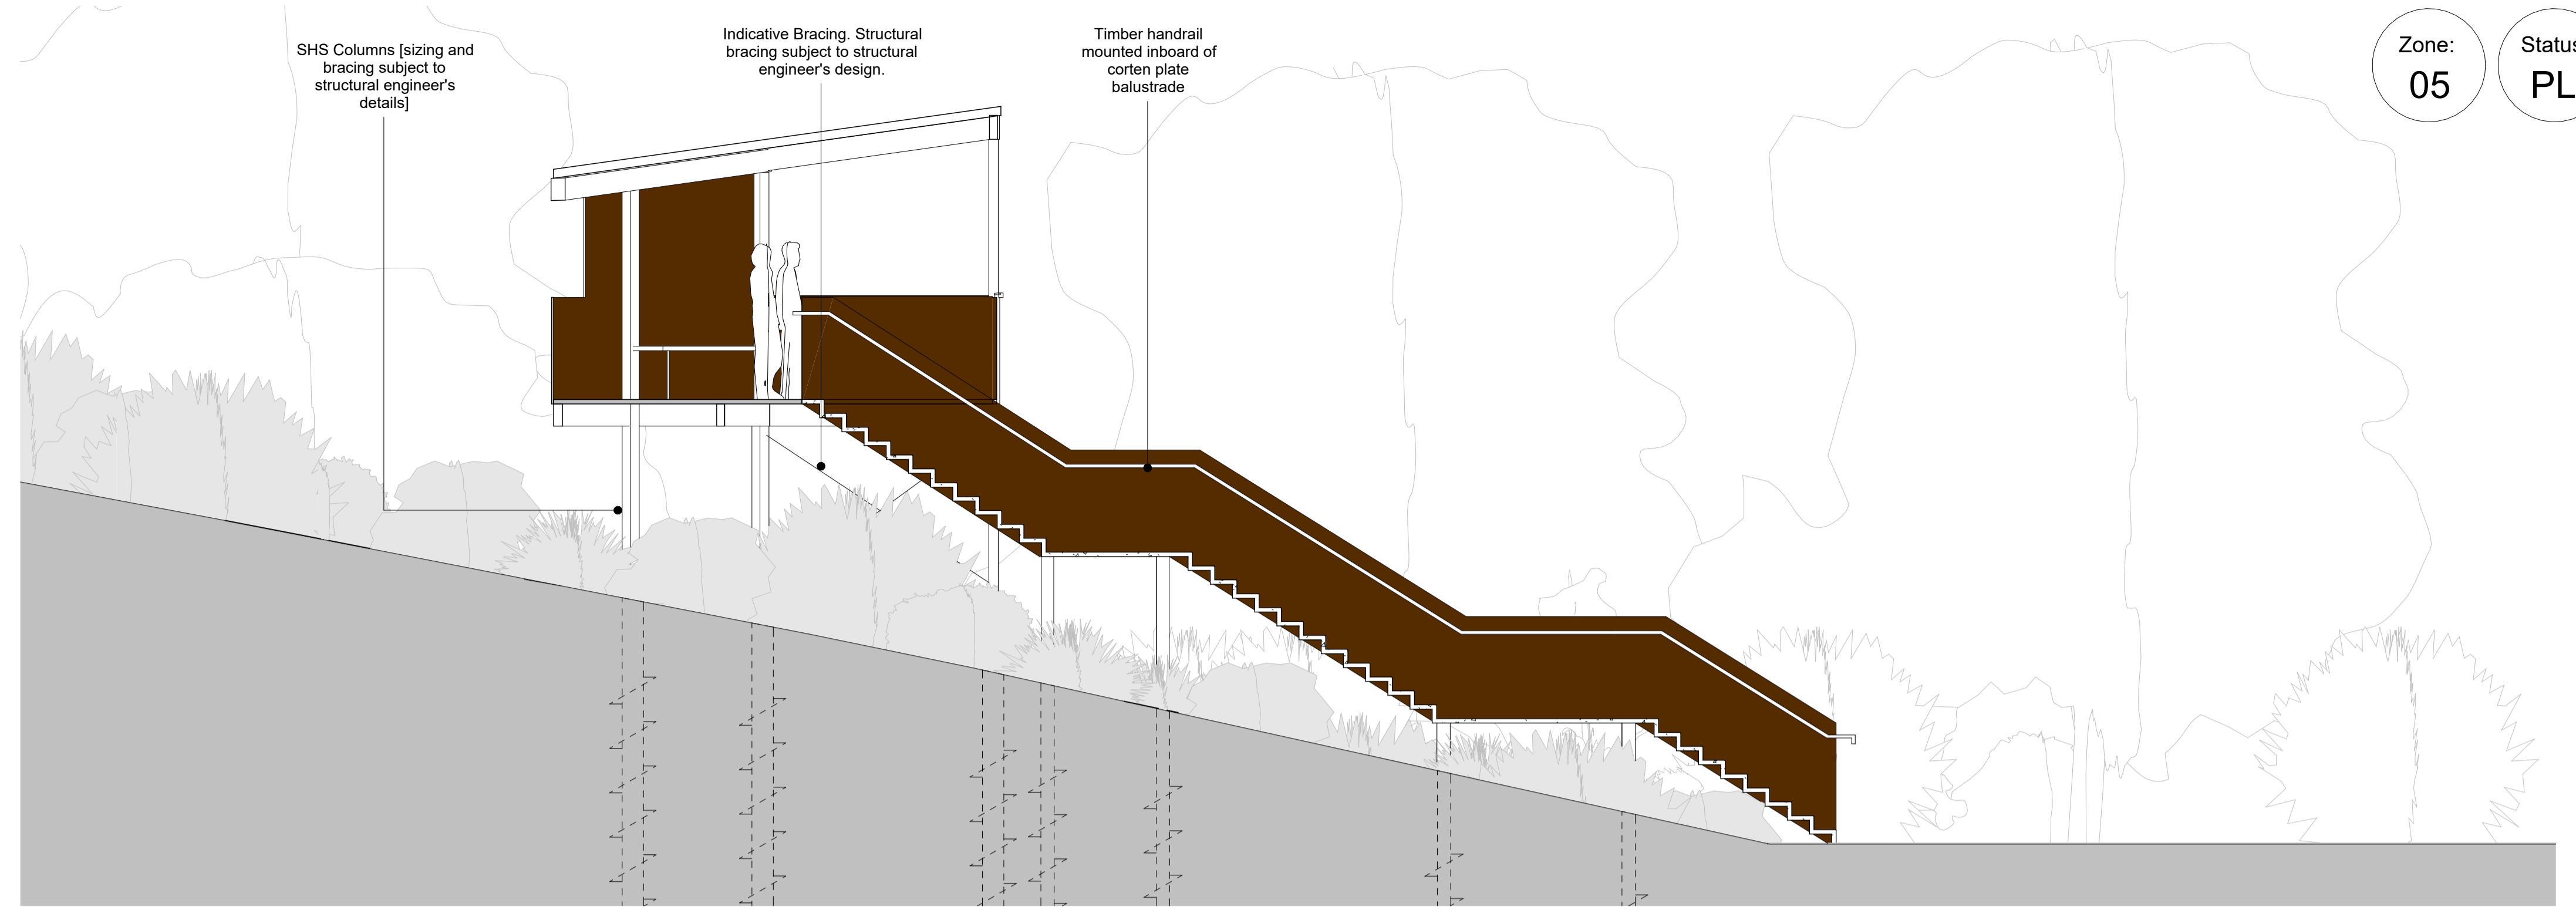

A Section A 1:50

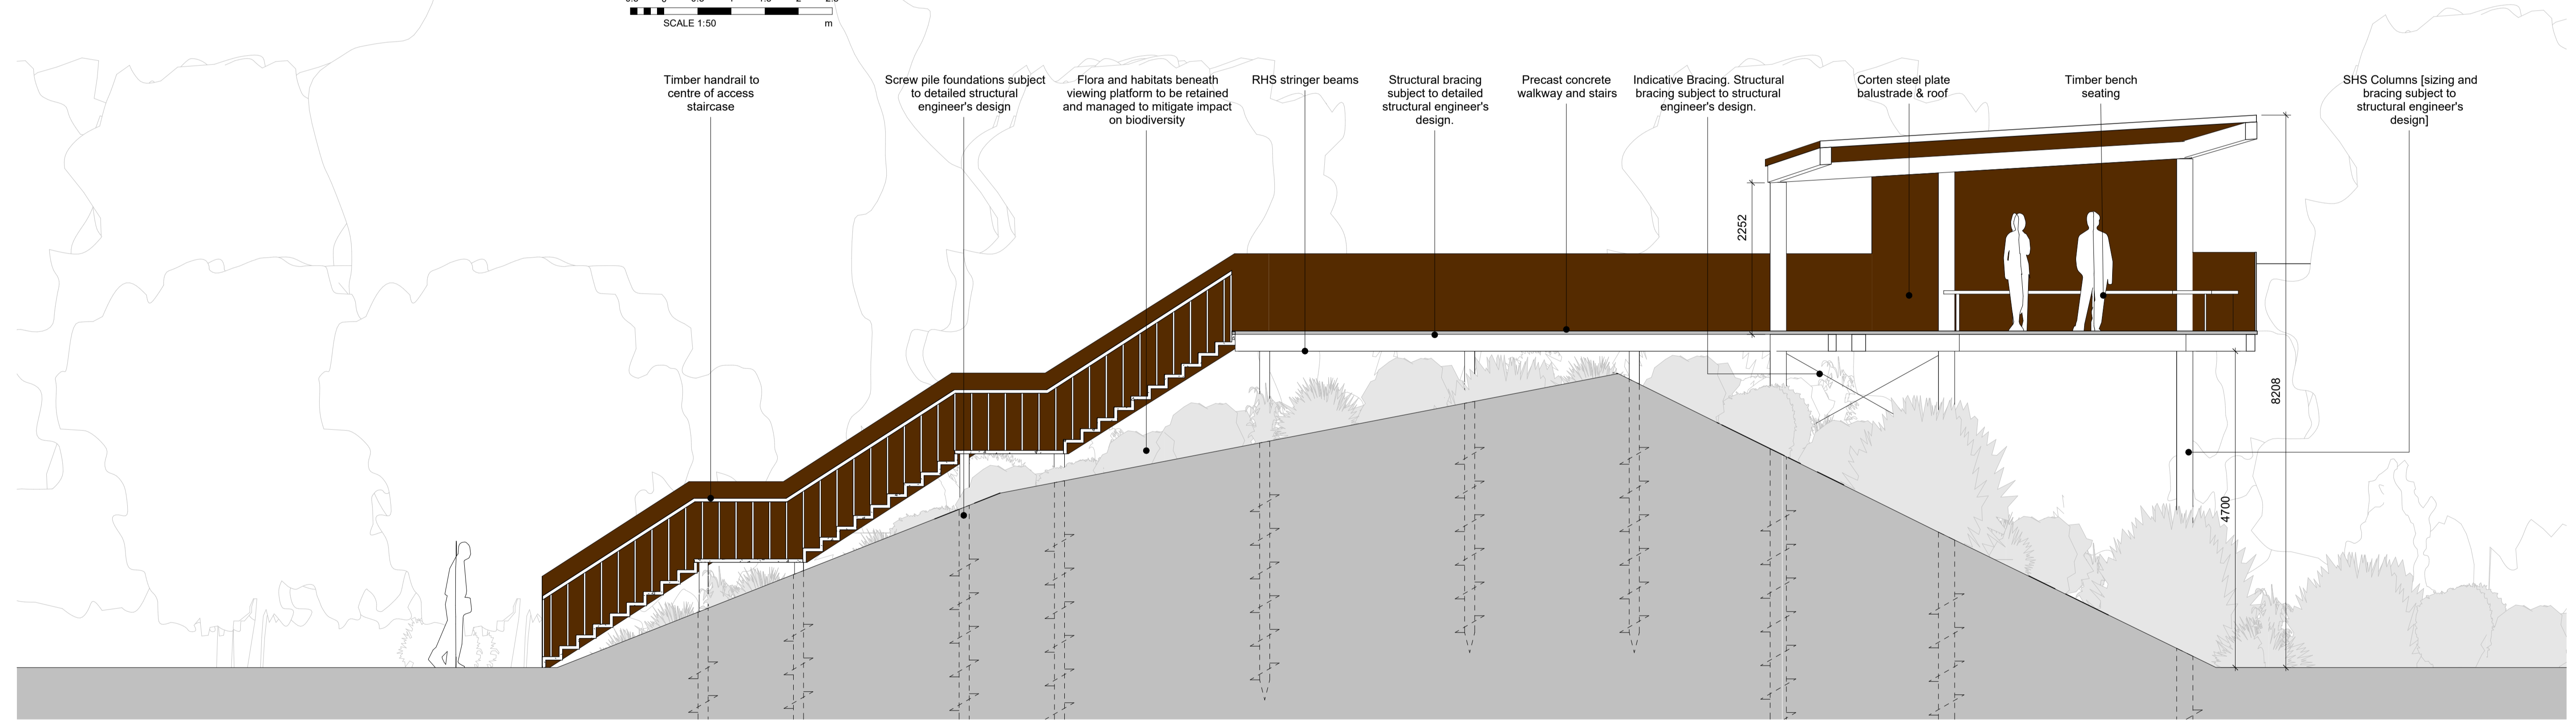

B Section B 1:50

The contractor must check dimensions on site. Only figured dimensions to be worked from.

Any discrepancies must be reported to the architect before proceeding

DRAWING CONVENTIONS:

For ease of reading, View Tags (Elevation, Section markers etc.) indicate last 4 digits of Document no. only

NOTES:

Note: Design intent only, subject to structural engineer's specifications

REVISIONS			
Rev.	Description	Date	Checked
-	Planning Issue	22.12.2023	GTH

GTH / architects
 The Print Rooms, 164/180 Union Street, London, SE1 0GE
 design@gth-architects.com
 www.gth-architects.com

PROJECT TITLE: Newark Rd, New Ollerton, Newark NG22 9QG
 DOCUMENT TITLE: Ollerton Training Viewing Area

DOCUMENT NO.	STATUS	REVISION	SCALE @ A1	SCALE @ A3
117-GTH-05-ZZ-DR-A-2410	PL	-	1:50	1:100

CURRENT ISSUE DATE: 22.12.2023
 Drawing numbering as per BS 1192
 Refer to This drawing is © copyright by Richard Hopkinson Architects, trading as GTH/architects

