



Diagonal lines indicate Strap bracing

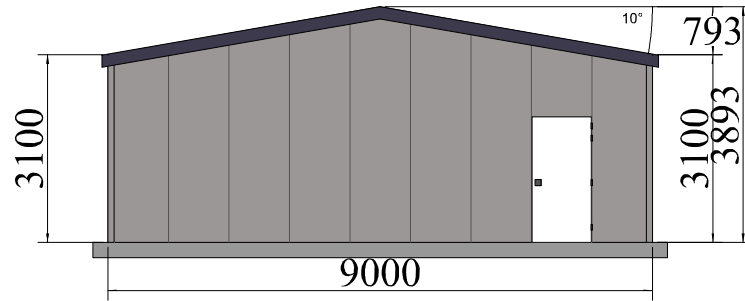


FRONT ELEVATION (EXTERNAL)

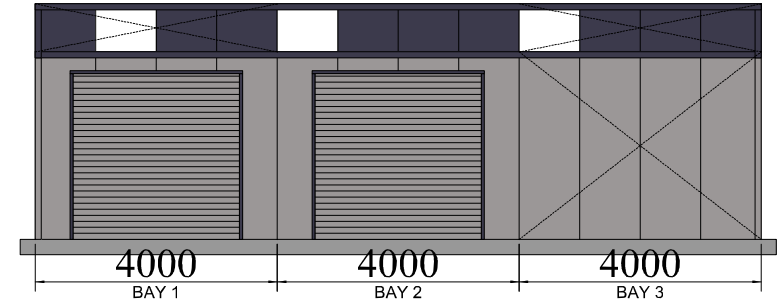


LEFT ELEVATION VIEWED FROM INSIDE

Walls - Goosewing grey profiled sheeting  
 Roof - Merlin grey profiled sheeting  
 Doors - Merlin grey  
 Rainwatergoods - Anthracite grey

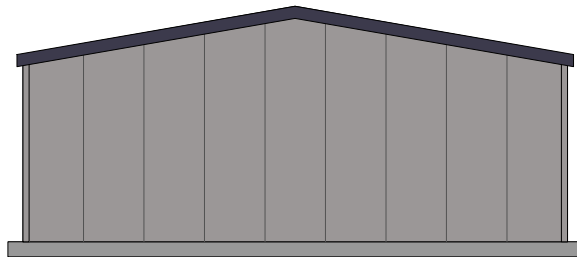

BACK ELEVATION

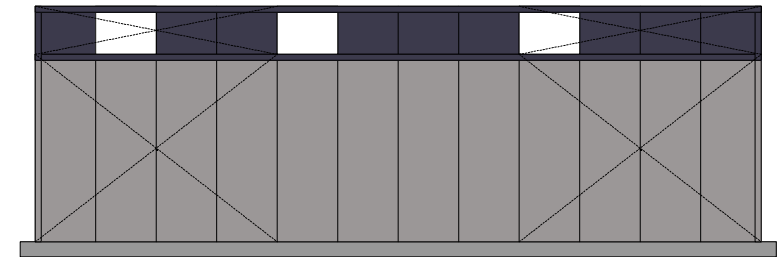

RIGHT ELEVATION