




Ghyllgrove
Primary
School

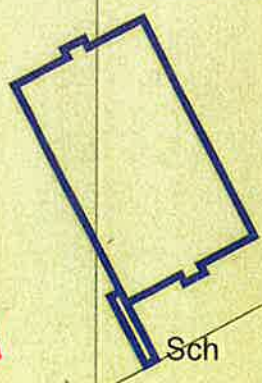

Sch

BREMPSONS
BREMPSONS

ROKELLS

ROKELLS
O
K

Electric
Twin Leaf
Gates
20m
Tail
5.5m Access

Gate

