


FRONT (EAST) ELEVATION

1/100 SCALE

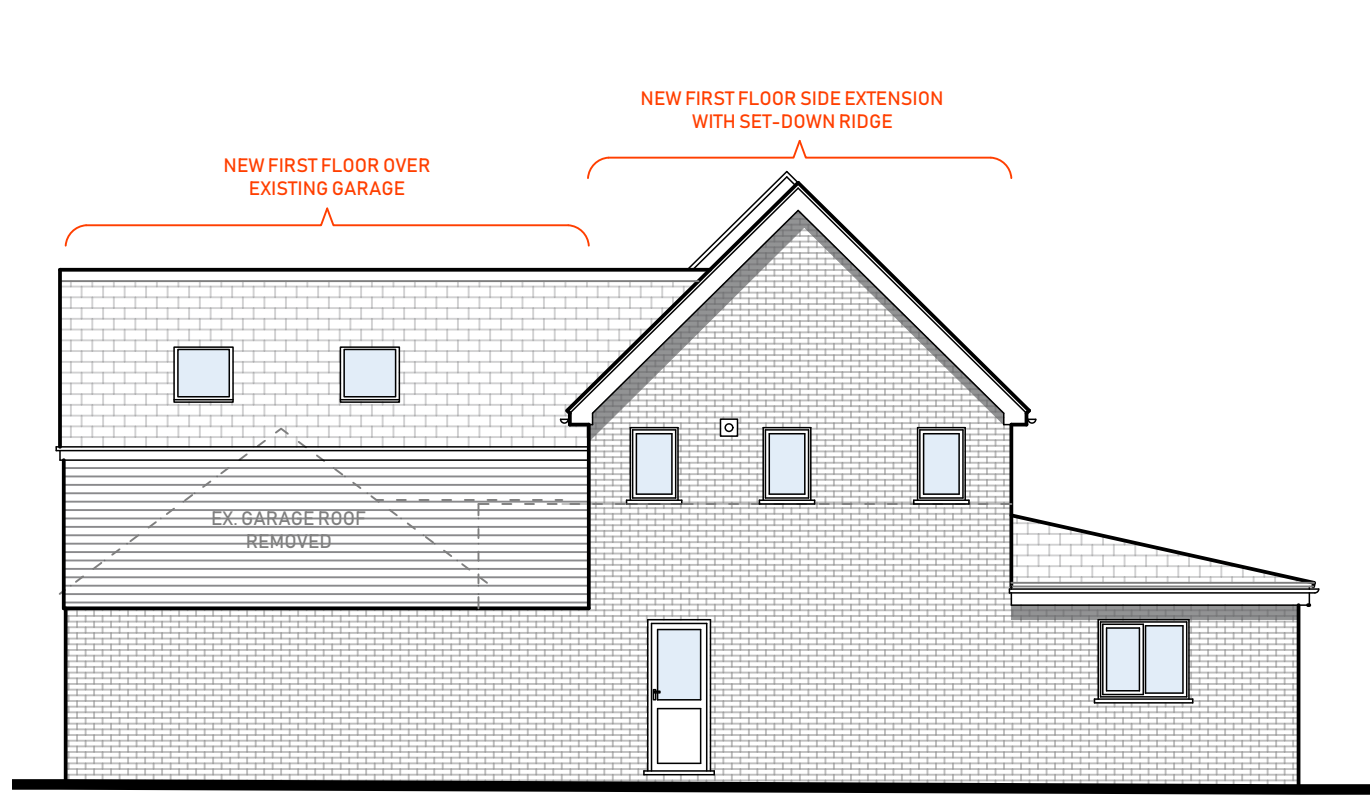


SIDE (NORTH) ELEVATION

1/100 SCALE



SIDE (SOUTH) ELEVATION

1/100 SCALE

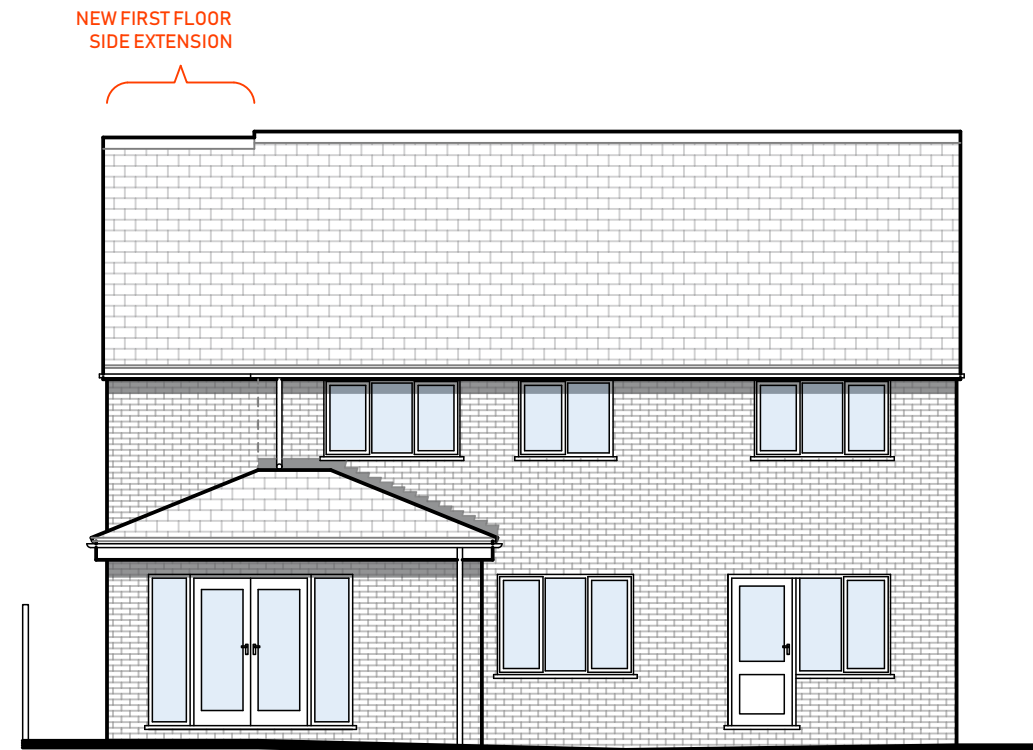

REAR (WEST) ELEVATION

1/100 SCALE



ARCHITECTURE
& DESIGN LTD.
apk-design.co.uk

MR & MRS
WILSHER
36 SCHOOL CLOSE
GAMLINGAY
BEDFORDSHIRE
SG19 3JY

REVISIONS

- INITIAL ISSUE, 25.09.23
- A SIDE EXTENSION, 17.01.24
- B ROOF DESIGN, 01.03.24

TITLE

PROPOSED
ELEVATIONS

DRAWING

1111. **04B**

SCALE
PAPER SIZE

AS INDICATED
A3