


Large Truck

	Meters
Width	: 2.50
Track	: 2.55
Lock to Lock Time	: 6.0 s
Steering Angle	: 37.7 deg

TRAFFIC MANAGEMENT PLAN 1:250

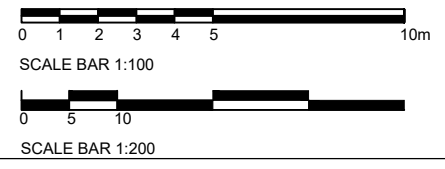

REV - DATE - DESCRIPTION		
CLIENT CEDRIC FENTIMEN		
PROJECT LAND ADJ. 245 BARTON ROAD COMBERTON		
TITLE TRAFFIC MANAGEMENT PLAN		
DRAWING STATUS PLANNING		
DRAWN MO	CHECKED NP	
SCALE 1:250 @ A3	DATE FEB 2024	
THE GALLERY 96 KING ST CAMBRIDGE CB1 1LN T: 01223 755598 W: www.nparchitects.co.uk E: info@nparchitects.co.uk		
JOB NO. 735	DRAWING NUMBER PC-07	REV
<small>DIMENSIONS ARE NOT TO BE SCALED FROM THIS DRAWING. FIGURED DIMENSIONS ONLY ARE TO BE USED. THIS DRAWING IS THE COPYRIGHT OF NICHOLAS PHILLIPS ARCHITECTS LTD. UNAUTHORISED REPRODUCTION IS NOT PERMITTED.</small>		

