


REVISIONS


A	14/11/2022	PARKING ALLOCATION NUMBERED
B	17/05/2023	BRICK TYPE AMENDED, CHARGE POINTS REMOVED FROM VIEW
C	21/08/2023	BUNGALOW TYPES ADJUSTED, SUBSTATION MOVED
D	07/02/2024	BRICK TYPE CHANGED

BUNGALOW TYPE	AMOUNT	BEDS
TYPE B4	21	2 BED
TYPE B5	4	1 BED
TYPE B7	17	2 BED
TOTAL	42	

 CALDERDALE EDGE ROOF TILES IN LIGHT GREY BY WIENERBERGER







 CLUMBER RED MIXTURE BRICK WITH VERTICAL COURSE HEAD & CILLS BY FORTERRA

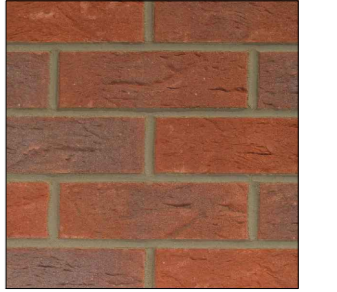

FENESTRATION TO BE ANTHRACITE GREY IN "MODERN" FRAME PROFILE BY EUROCELL



FRONT DOORS TO BE ANTHRACITE GREY IN "THE CHATSWORTH" STYLE BY EUROCELL

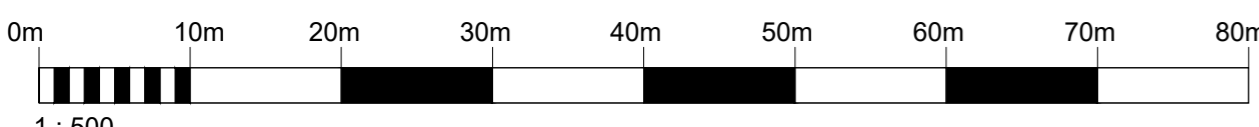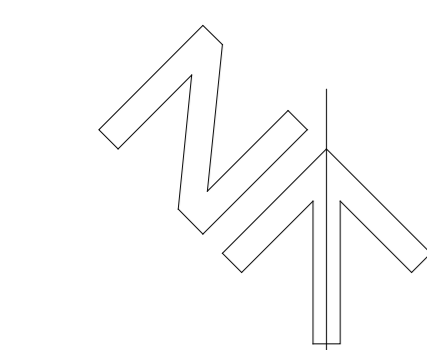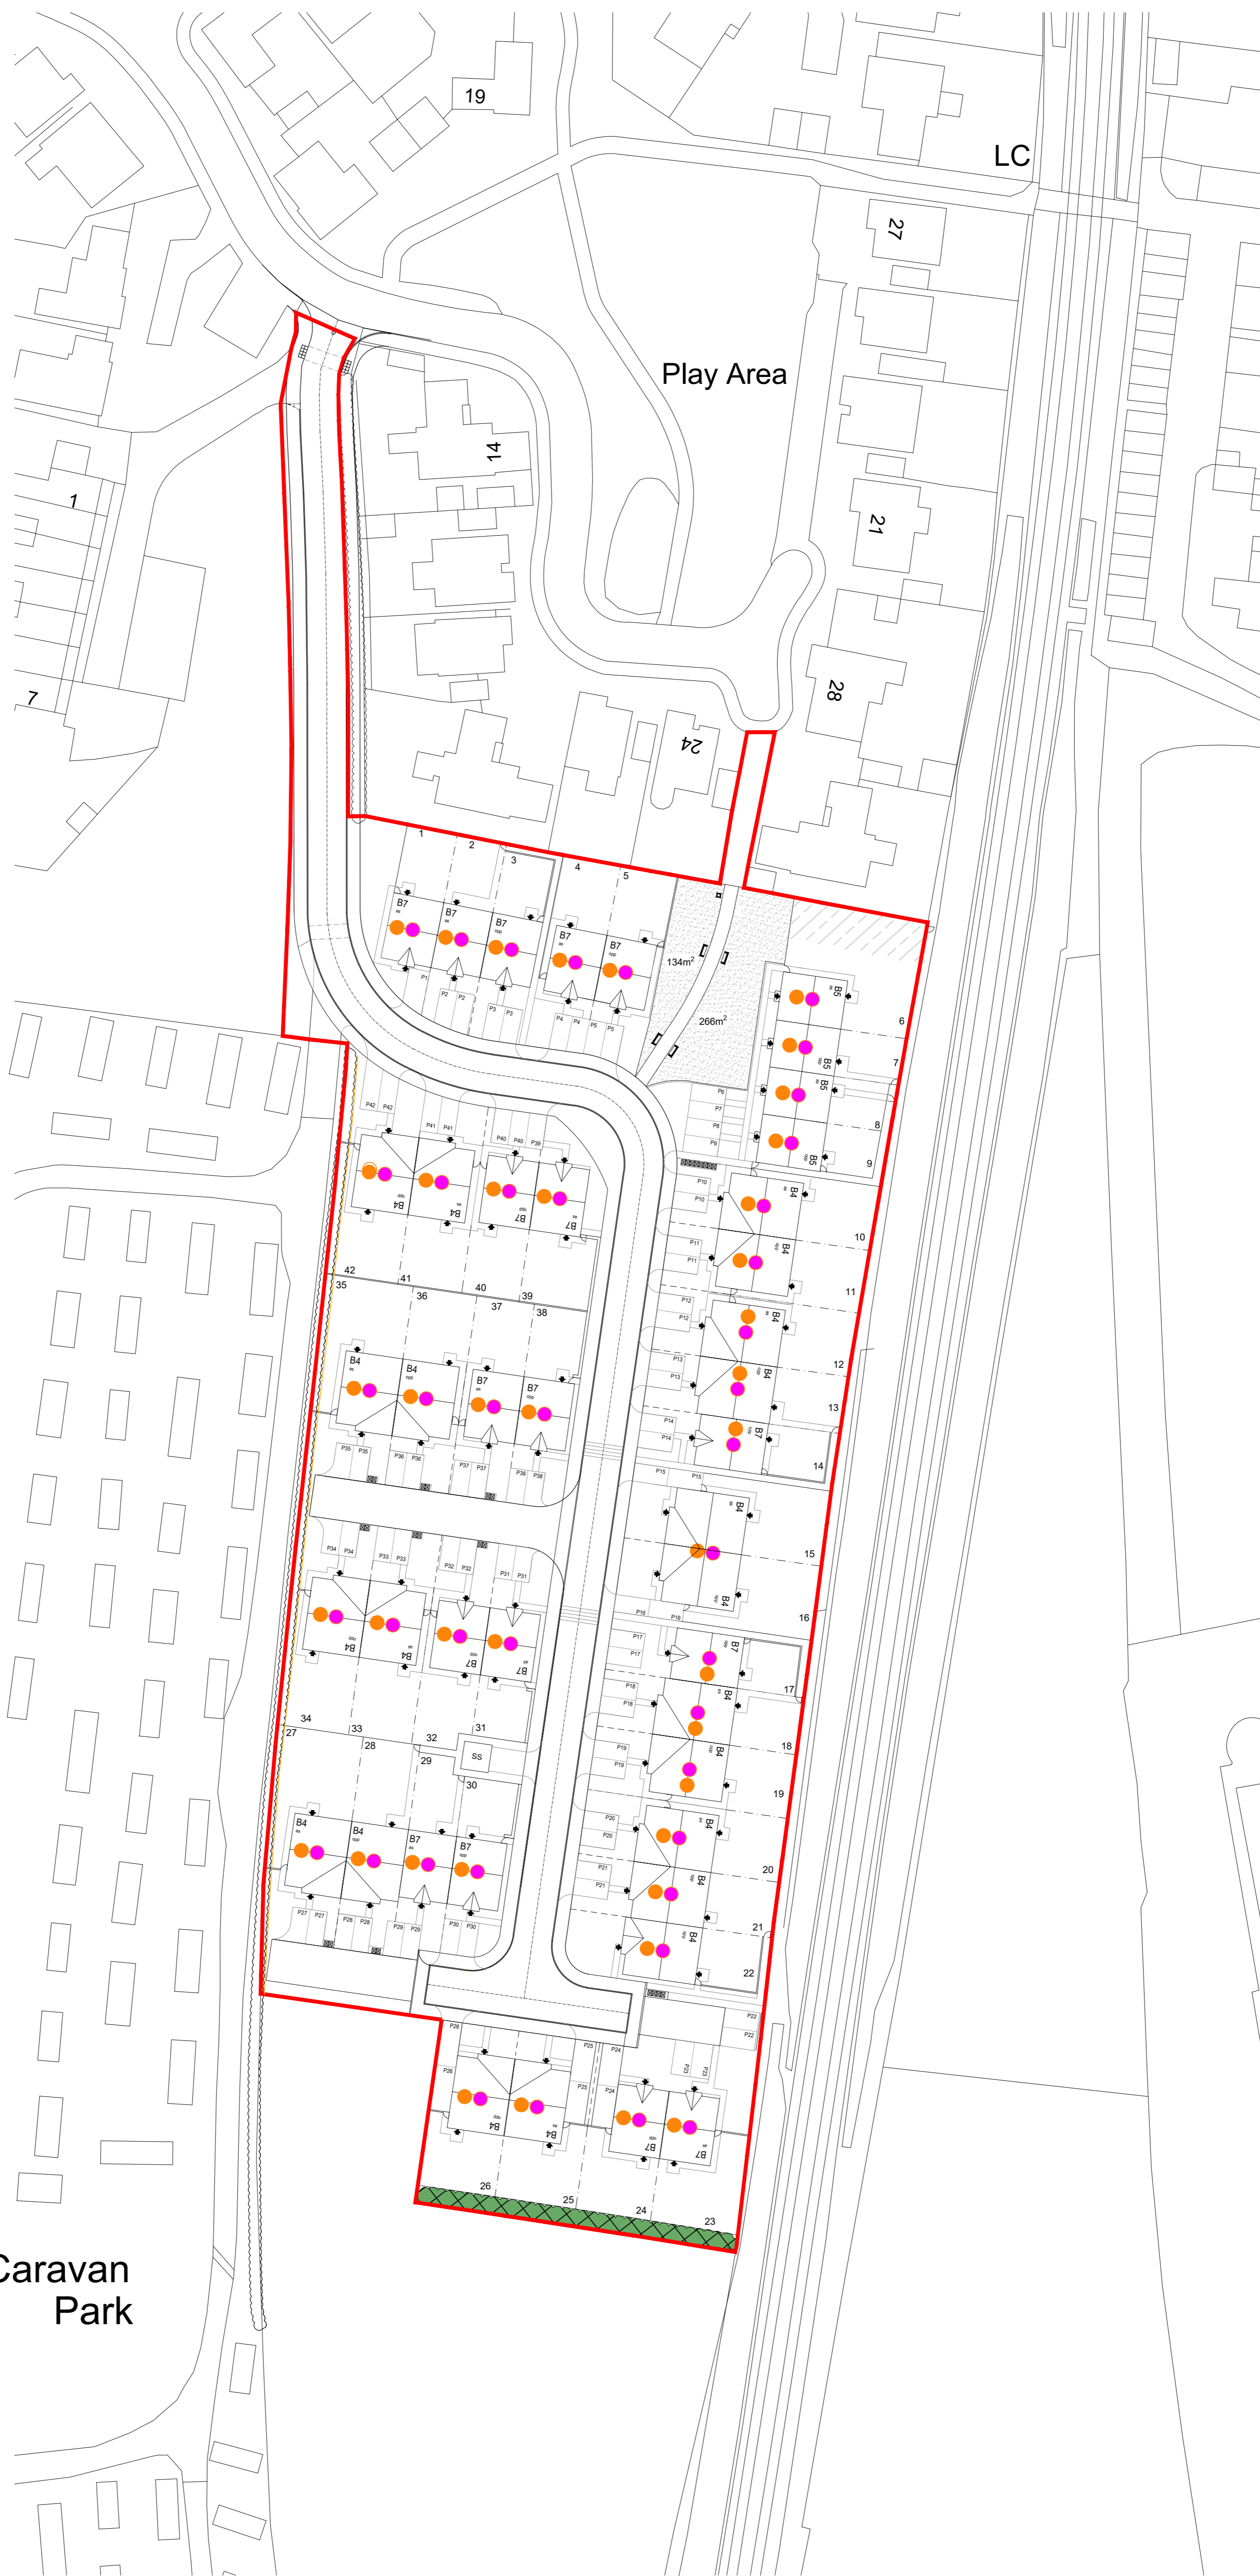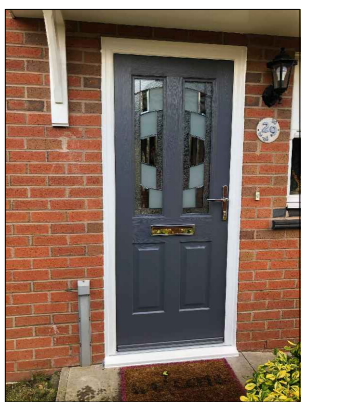

mck commercial design
 architecture | building surveying | urban design
 burnaby villa ■ 48 walling street road ■ fuwood ■ preston ■ pr2 Bsp
 tel: 01772 774510 fax: 01772 774511 email mck@mckassociates.co.uk

Our Ref.

McCarthy Stone
Life, well lived

Project Title
Retirement Living
Brigg Road
Filey

Drawing Title
Proposed Materials Plan

Scale@A1	1:500	Date	06/05/2022
Drawn	GO	Checked	PS
Drawing No.	NO - 2824 - 03 - AC - 0009 D		
Division	Project No.	Stage	Discipline

© McCarthy & Stone Retirement Lifestyles Limited
 All dimensions to be checked on site prior to commencement of work and any discrepancy shall be immediately reported and resolved prior to work commencing. This drawing is to be read in conjunction with all relevant drawings and specifications relating to the job whether or not indicated on this drawing.
 copyright reserved to mck associates ltd. and this drawing may not be used or reproduced without prior written consent.