


Block Plan Sc 1:500




BEFORE COMMENCEMENT OF ANY WORKS
THE CONTRACTOR MUST CHECK AND VERIFY
ALL BUILDING, SITE DIMENSIONS AND
LEVELS, ALL RELEVANT SEWER OUTFALLS,
INVERT LEVELS, AND CONNECTION POINTS

© THIS DRAWING AND THE BUILDING
WORKS ILLUSTRATED ARE COPYRIGHT
AND MAY NOT BE REPRODUCED WITHOUT
WRITTEN PERMISSION

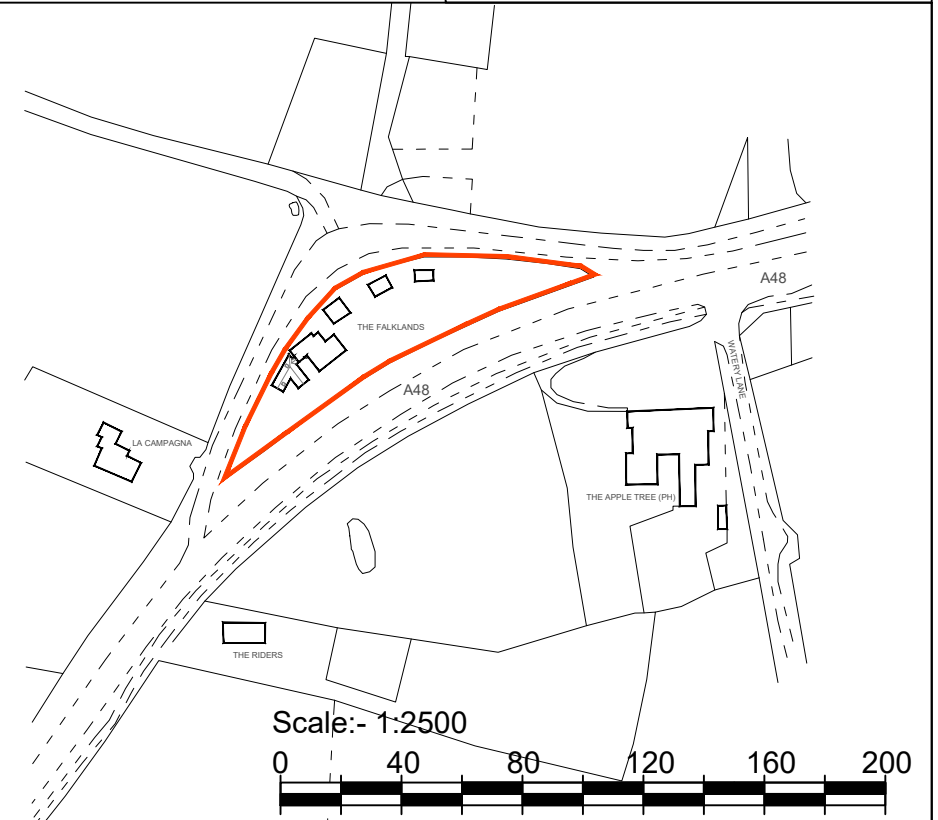

Area Plan Sc 1:2500

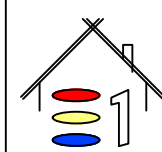

**ELEVATION ONE
BUILDING DESIGN LTD**

8-10 LONG STREET,
BURSLEY, GLOS, GL11 5HZ
Tel: 01453 549253
Mob: 07515 019774
email: sl@elevationone.co.uk
web: www.elevationone.co.uk

Project:-
Annex Building to
The Falklands,
Minsterworth, Glos
Drawing Title:-
Site Plans
Scale:-
1:500 & 1250 @ A3
Client:-
Mr & Mrs Bartlett

Project No:-
AB-010

Drawing No: -
01

Date:-
Feb 24

Revision:-