

BEFORE COMMENCEMENT OF ANY WORKS
THE CONTRACTOR MUST CHECK AND VERIFY
ALL BUILDING, SITE DIMENSIONS AND
LEVELS, ALL RELEVANT SEWER OUTFALLS,
INVERT LEVELS, AND CONNECTION POINTS

© THIS DRAWING AND THE BUILDING
WORKS ILLUSTRATED ARE COPYRIGHT
AND MAY NOT BE REPRODUCED WITHOUT
WRITTEN PERMISSION




North

Proposed Annex Building to
The Falklands,
Minsterworth, Glos

THE FALKLANDS

A48

THE APPLE TREE (PH)

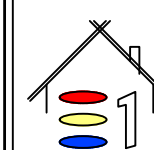

ELEVATION ONE
BUILDING DESIGN LTD

8-10 LONG STREET,
BURSLEY, GLOS, GL11 5HZ
Tel: 01453 549253
Mob: 07515 019774
email: sl@elevationone.co.uk
web: www.elevationone.co.uk

Project:-
Annex Building to
The Falklands,
Minsterworth, Glos
Drawing Title:-
Site Plans
Scale:-
1:500 & 1250 @ A3
Client:-
Mr & Mrs Bartlett

Project No:-
AB-010

Drawing No: -
06

Date:-
Feb 24

Revision:-

Block Plan Sc 1:500

Scale:- 1:500

