



"PLANNING OFFICER TO NOTE:  
REFER TO COUNCIL APPROVED  
PLANNING REFERENCE NO 221099HH"

"PLANNING OFFICER TO NOTE:  
REFER TO BUILDING CONTROL  
REFERENCE NO F/2022/0679"

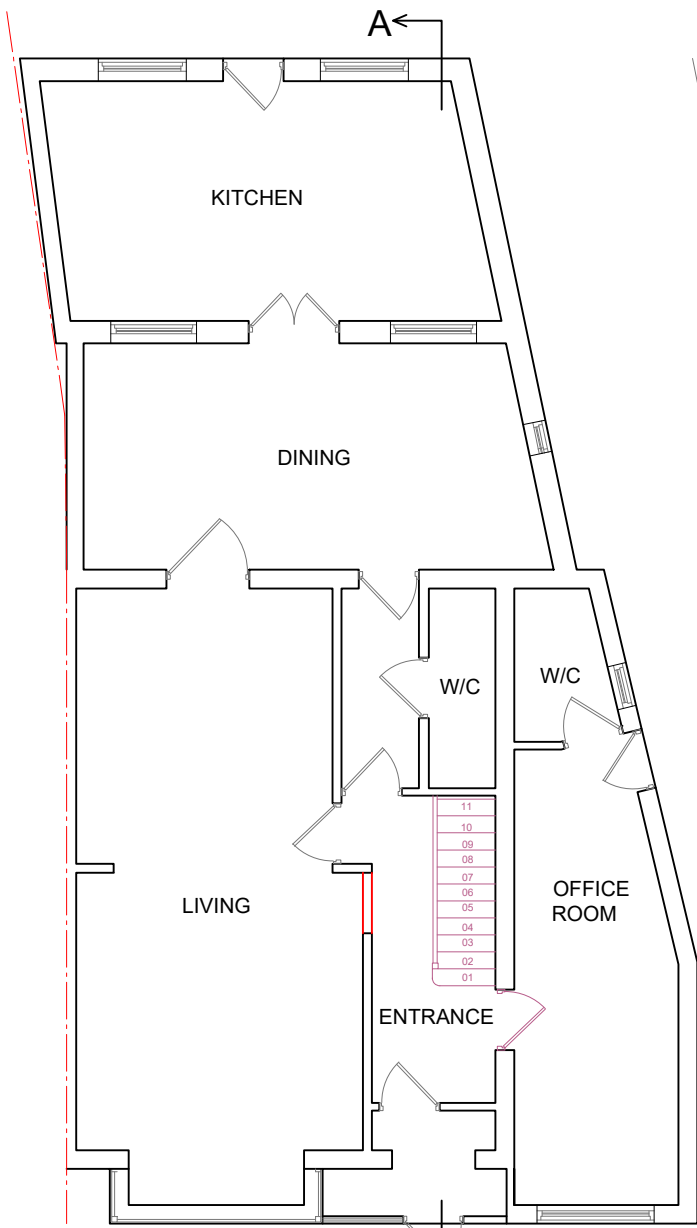


APPROVED GROUND FLOOR PLAN

Boundary wall

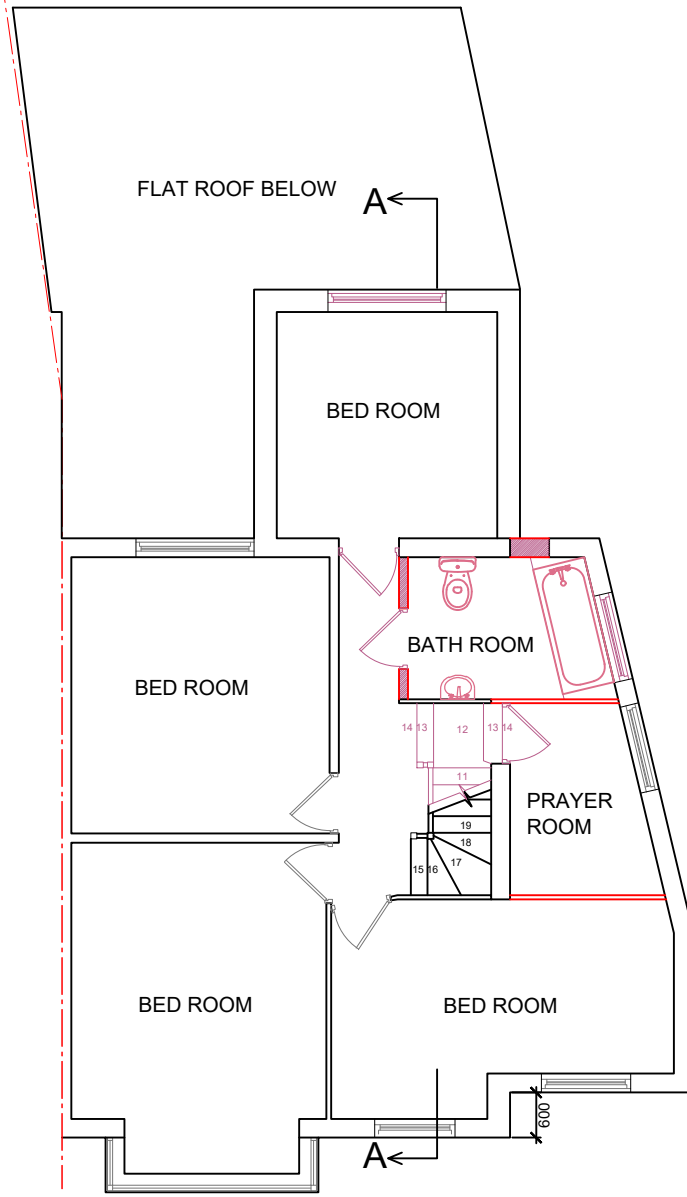

APPROVED FIRST FLOOR PLAN

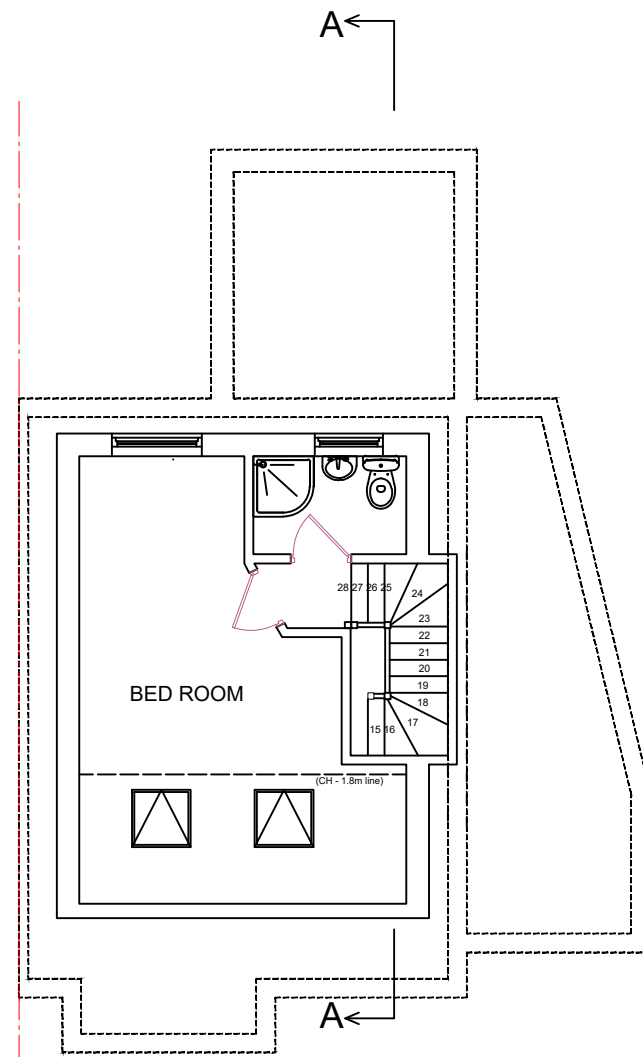

APPROVED LOFT FLOOR PLAN

PLANNING DRAWING

Client	Mr. S THIVAGARAN
Project	22, GARRICK ROAD, GREENFORD, UB6 9HT
Job Title	CONVERSION OF DWELLING INTO TWO SELF CONTAINED FLATS (3 X BEDROOMS)
Drawing Title	APPROVED FLOOR PLANS
Date	12/02/2024
Drawing No.	PL/22GR/PL03
Revision:	
Date:	
Drawn : LR	Checked By : MS
Approved By : RS	

