

**Roof Plan**



**Units 3 & 4 Old Quay Ope  
Penryn TR10 8FA**

**Existing Approved plans  
Roof Plan  
First Floor  
Ground Floor**


**Scale 1:100**

**Drawing 3: July 2019**




*correct scale bar added 11.03.24*

This drawing is taken from the previously approved proposals, the drawings being 6236 11 revision B and 6236 12 revision A from Russell Taylor Architects

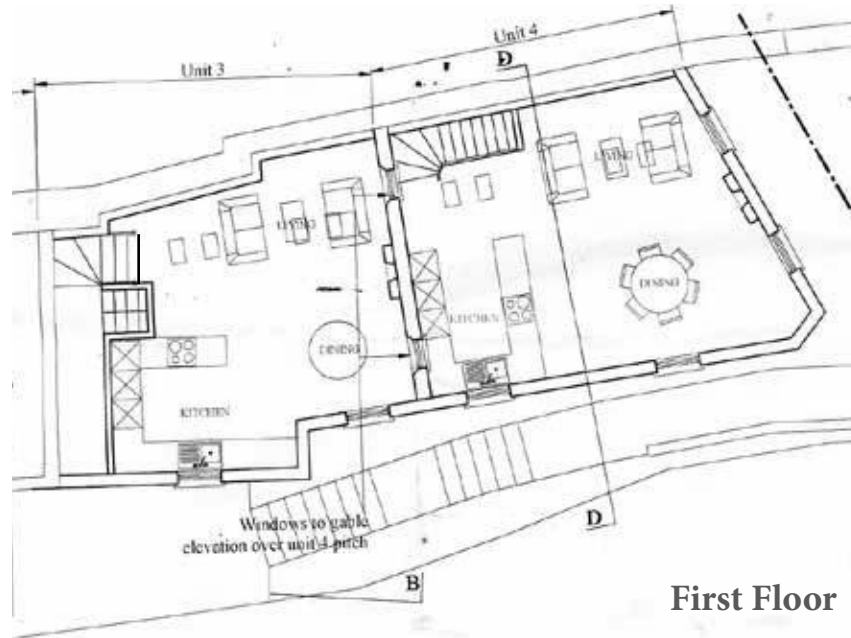

**First Floor**

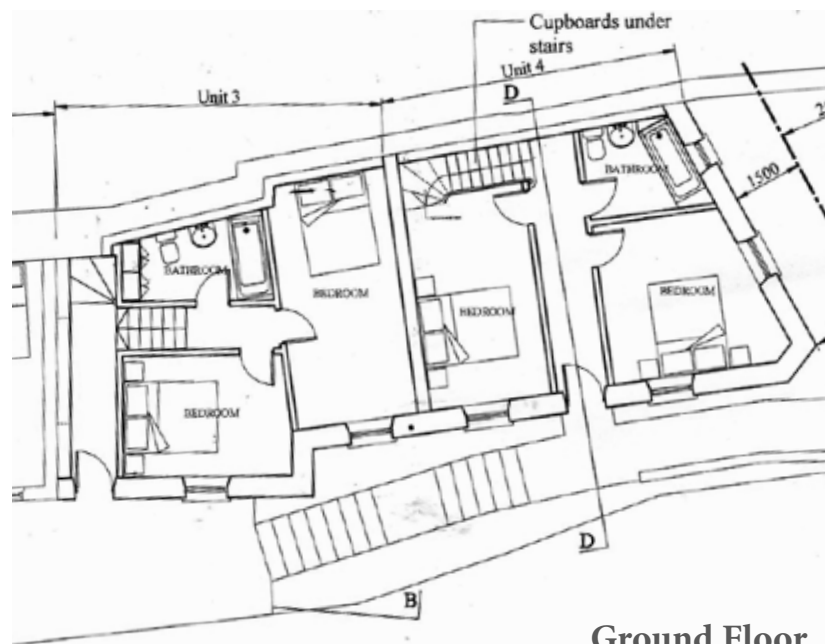

**Ground Floor**

**5 Broad Street  
Penryn CORNWALL**

**Plans and Section BB**

**RUSSELL TAYLOR ARCHITECTS**  
www.russelltaylor.co.uk  
LONDON  
CORNWALL  
Russell Taylor Architects own the copyright in this drawing and design.

Scale	Date	Drawn	No.	Rev.
1:100 (@ A1 Size)	Jul 27, 2018	PS	6236/11	B

Scale	Date	Drawn	No.	Rev.
1:100 (@ A1 Size)	Aug 3, 2018	EHW/PS	6236/12	A