





Scale
1:50
0m 1m 2m 3m

CHECK SCALE BAR PRIOR TO SCALING
MEASUREMENTS FROM THIS DRAWING

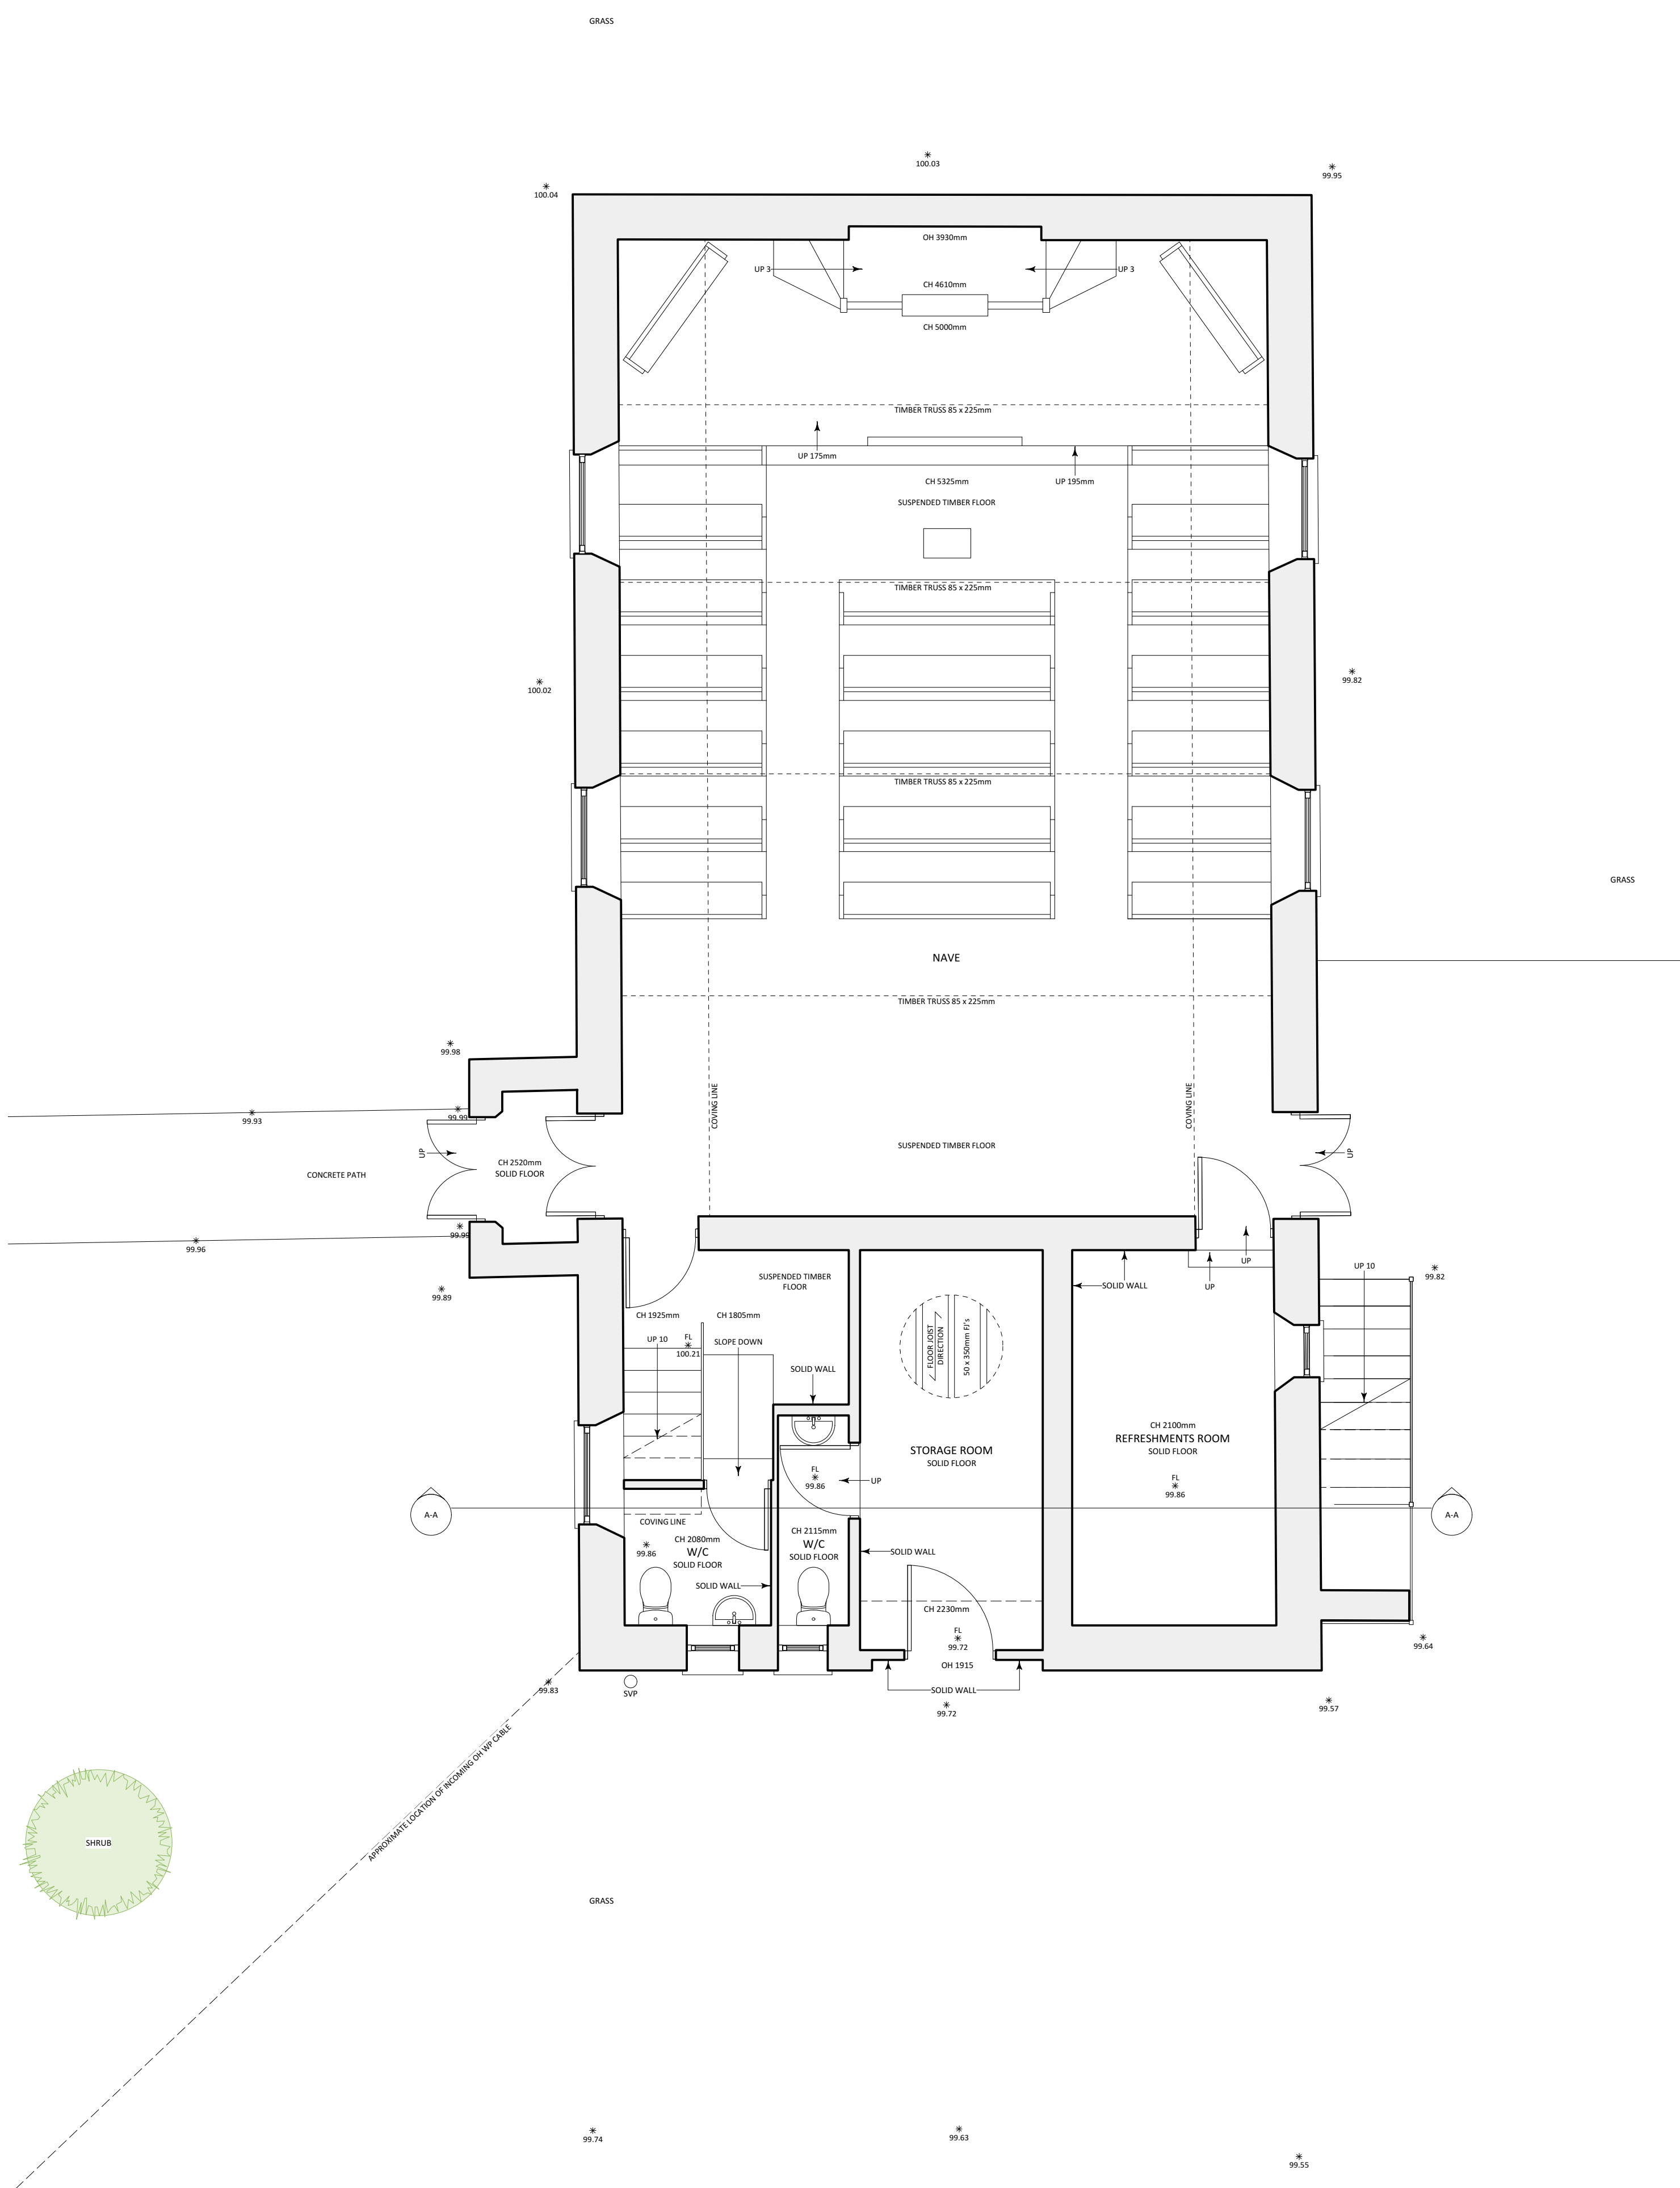

GROUND FLOOR PLAN

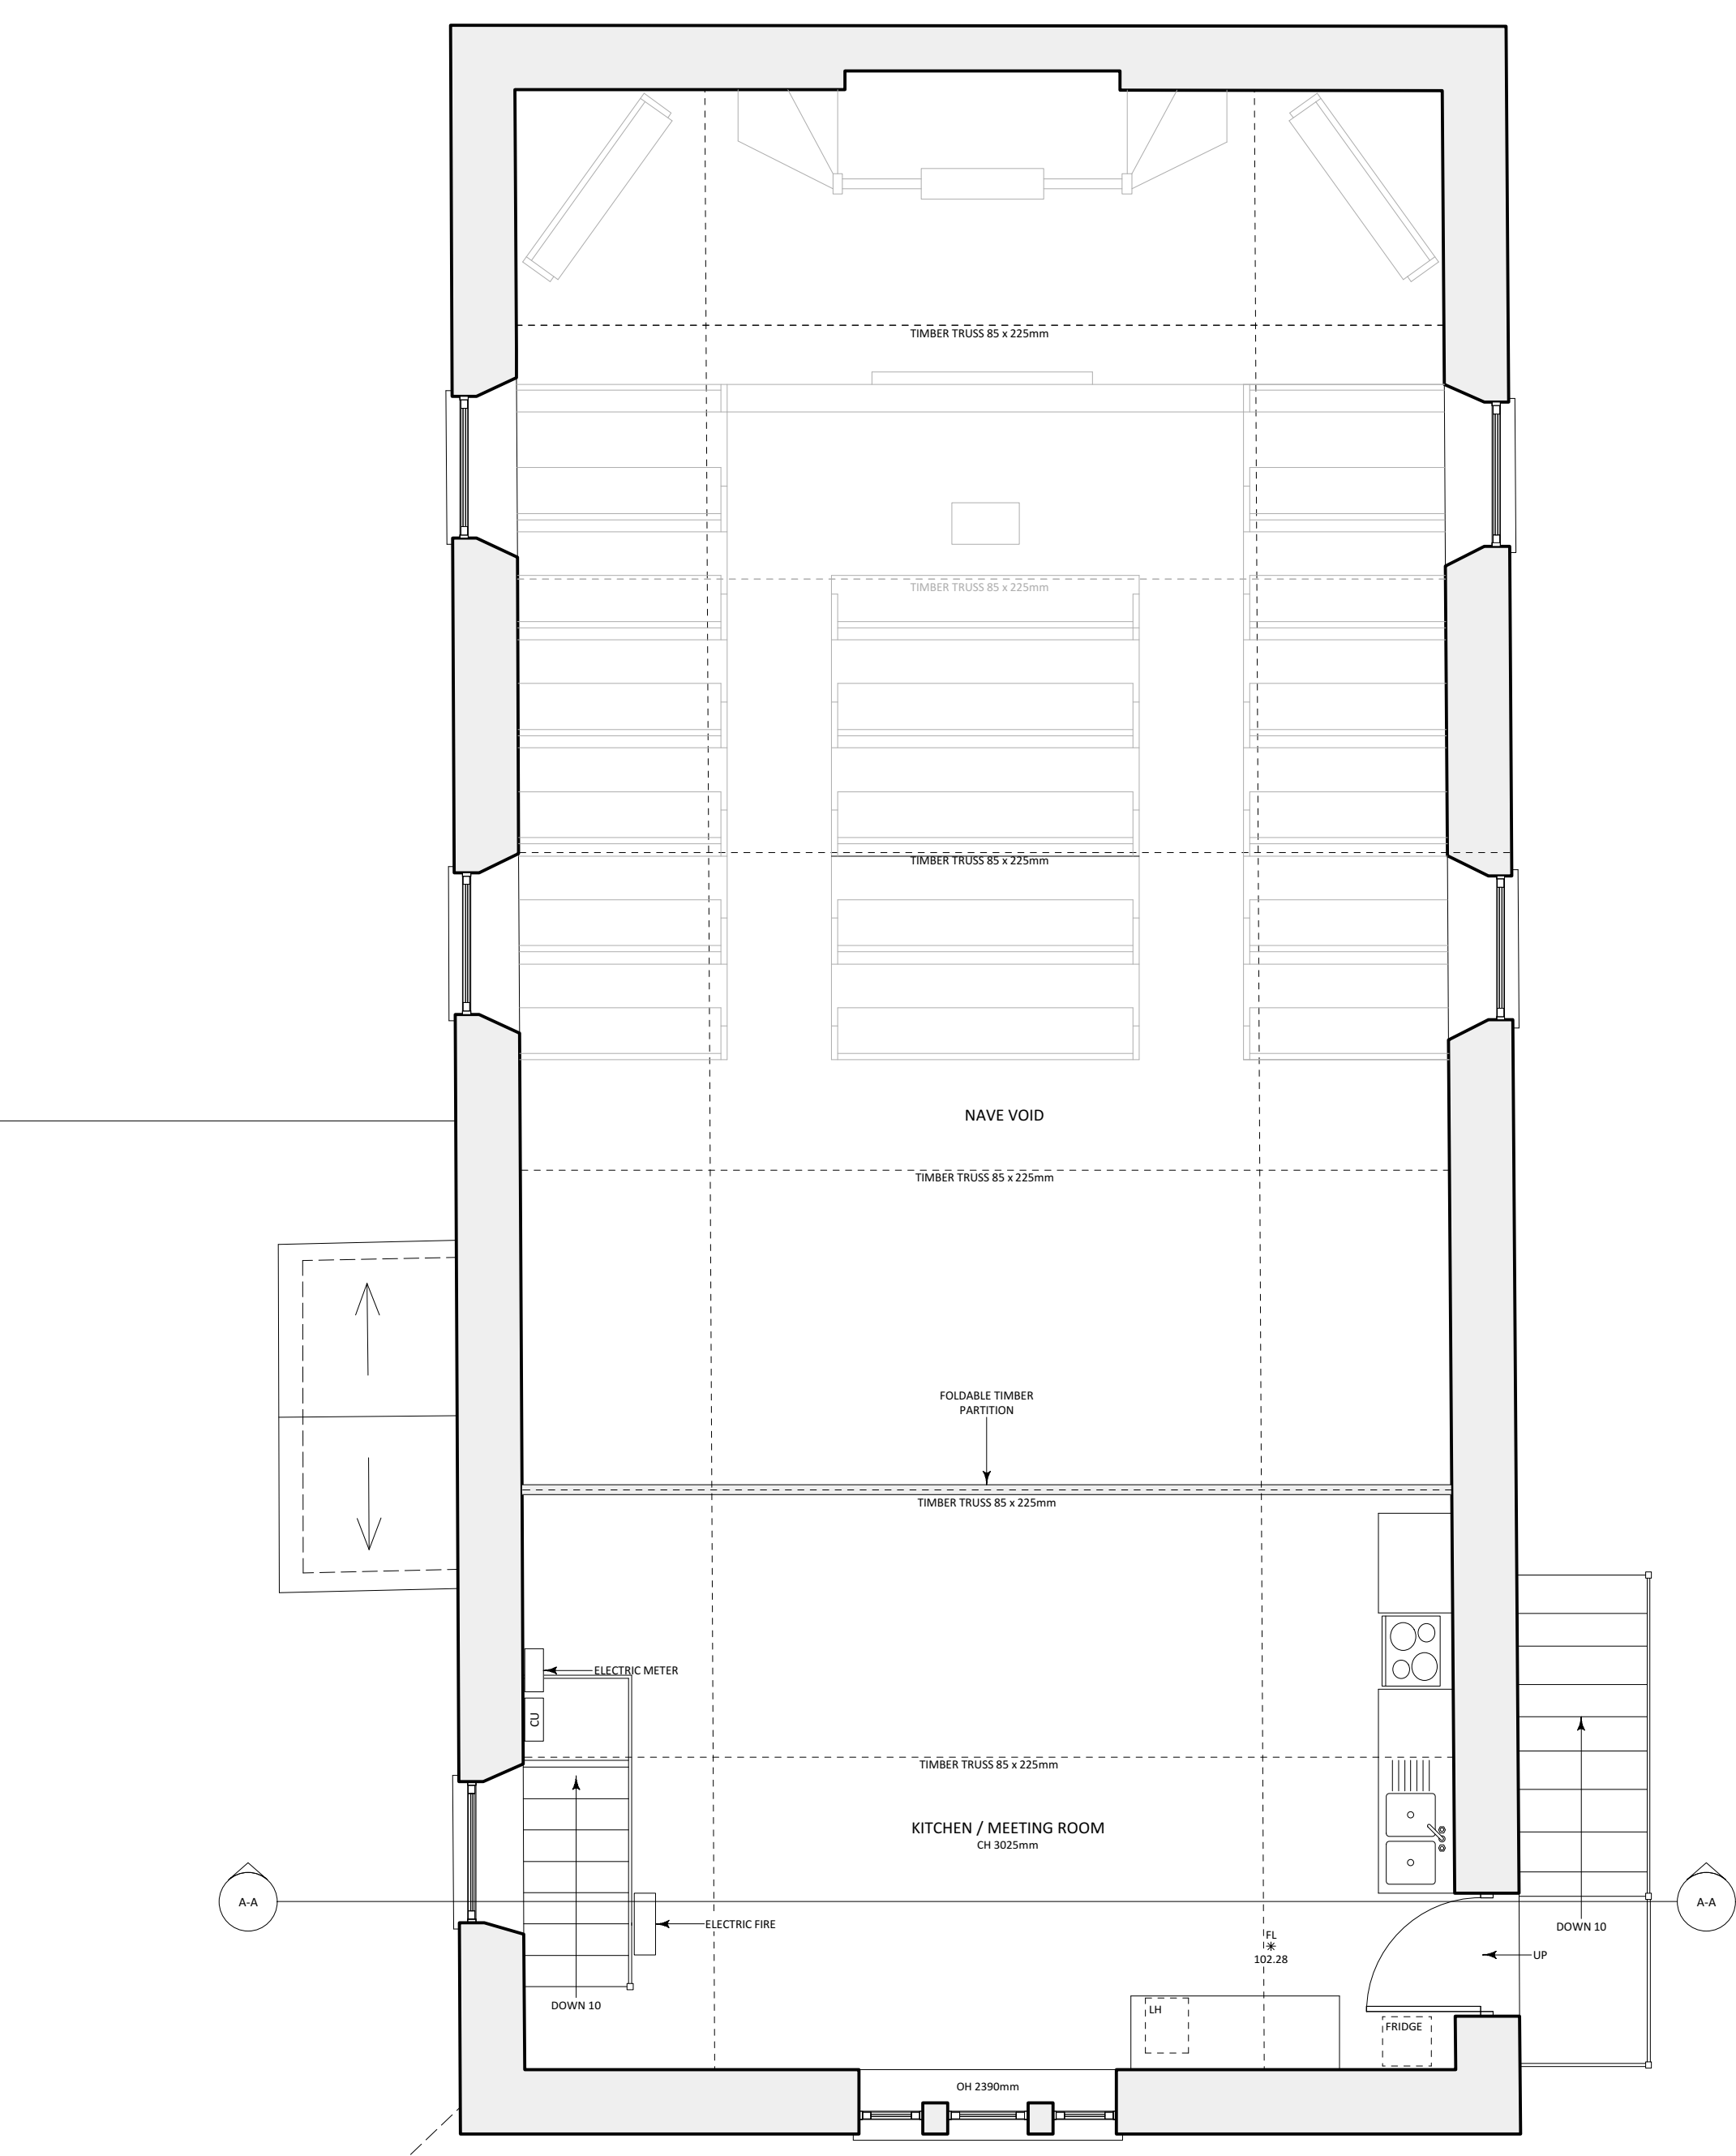

FIRST FLOOR PLAN

Floor Plans

PROJECT:
Proposed alterations,
Woodford Methodist Church, Woodford,
Bude, Cornwall,
EX23 9JA

CLIENT:
Reverend Simon Leigh

STAGE: Survey DATE: MAR. 2023

REVISIONS: