




Scale
 1:200
 0m 4m 8m

CHECK SCALE BAR PRIOR TO SCALING
 MEASUREMENTS FROM THIS DRAWING

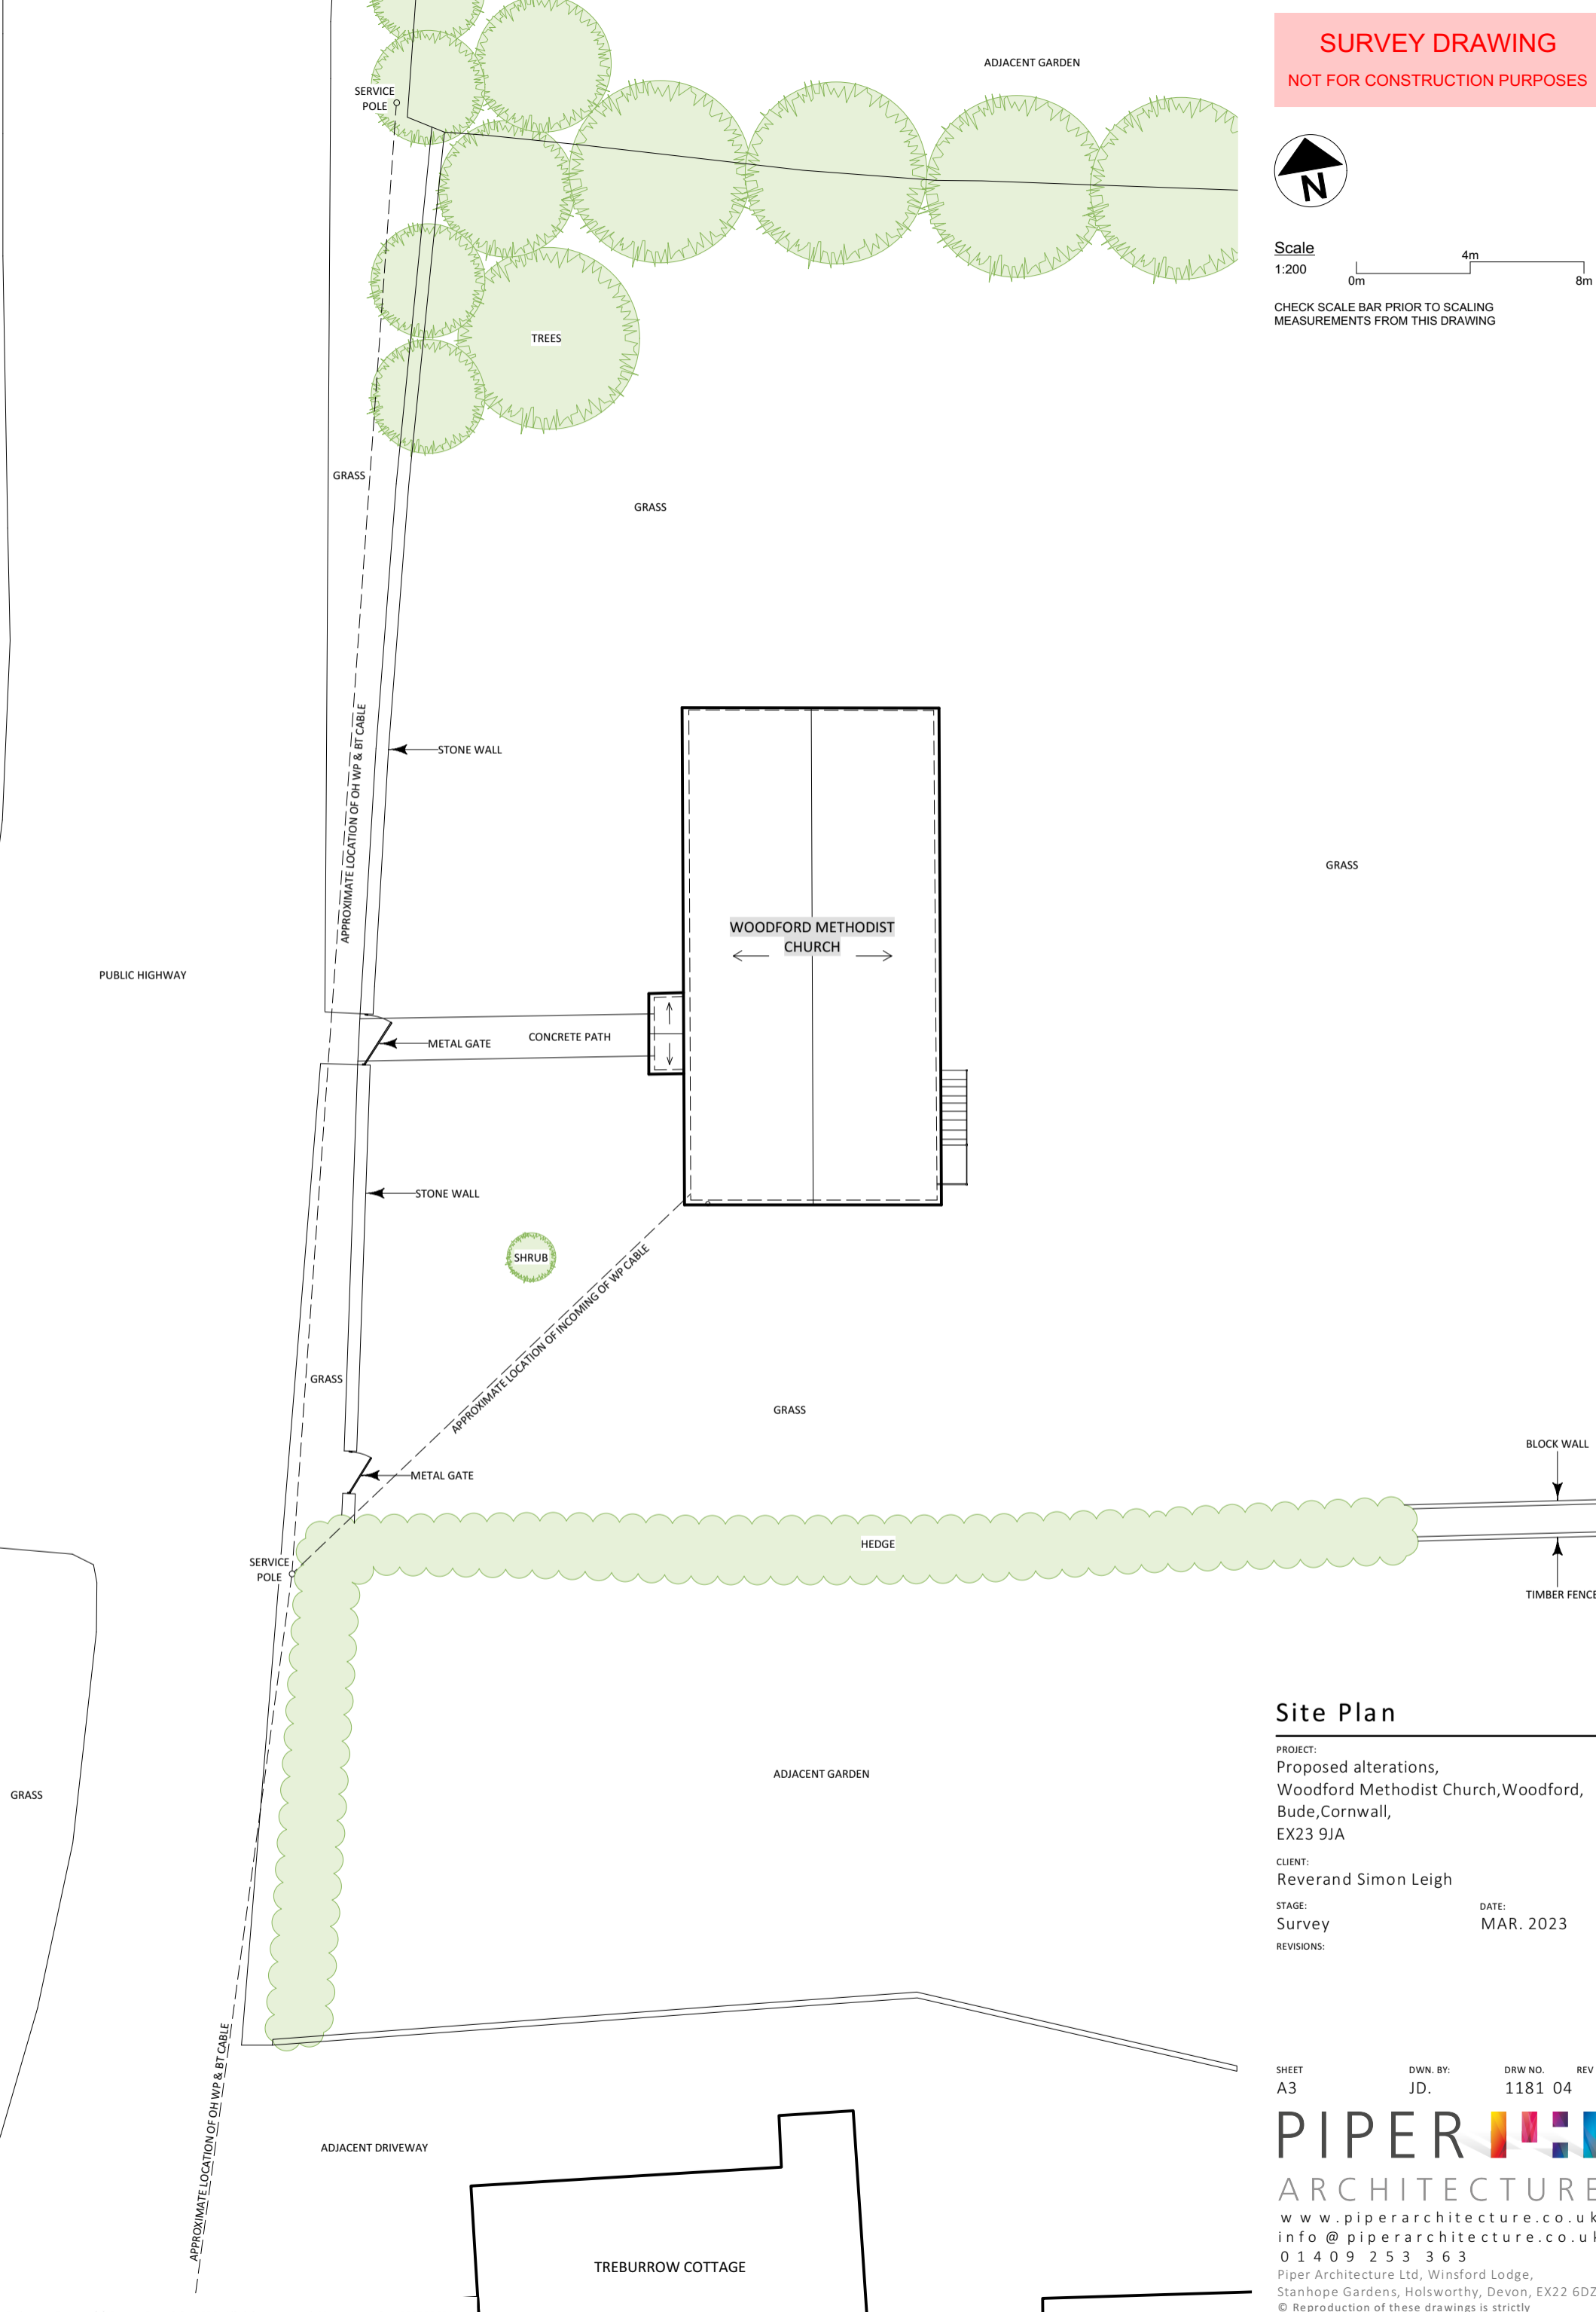

Site Plan

PROJECT:
 Proposed alterations,
 Woodford Methodist Church, Woodford,
 Bude, Cornwall,
 EX23 9JA

CLIENT:
 Reverend Simon Leigh

STAGE:
 Survey

DATE:
 MAR. 2023

REVISIONS:

SHEET A3 DWN. BY: JD. DRW NO. 1181 04 REV

PIPER ARCHITECTURE

www.piperarchitecture.co.uk
 info@piperarchitecture.co.uk
 01409 253 363

Piper Architecture Ltd, Winsford Lodge,
 Stanhope Gardens, Holsworthy, Devon, EX22 6DZ
 © Reproduction of these drawings is strictly
 prohibited without permission of Piper Architecture Ltd.