


PROPOSED PLAN
NOT FOR CONSTRUCTION PURPOSES



Scale
1:200
0m 4m 8m

CHECK SCALE BAR PRIOR TO SCALING
MEASUREMENTS FROM THIS DRAWING

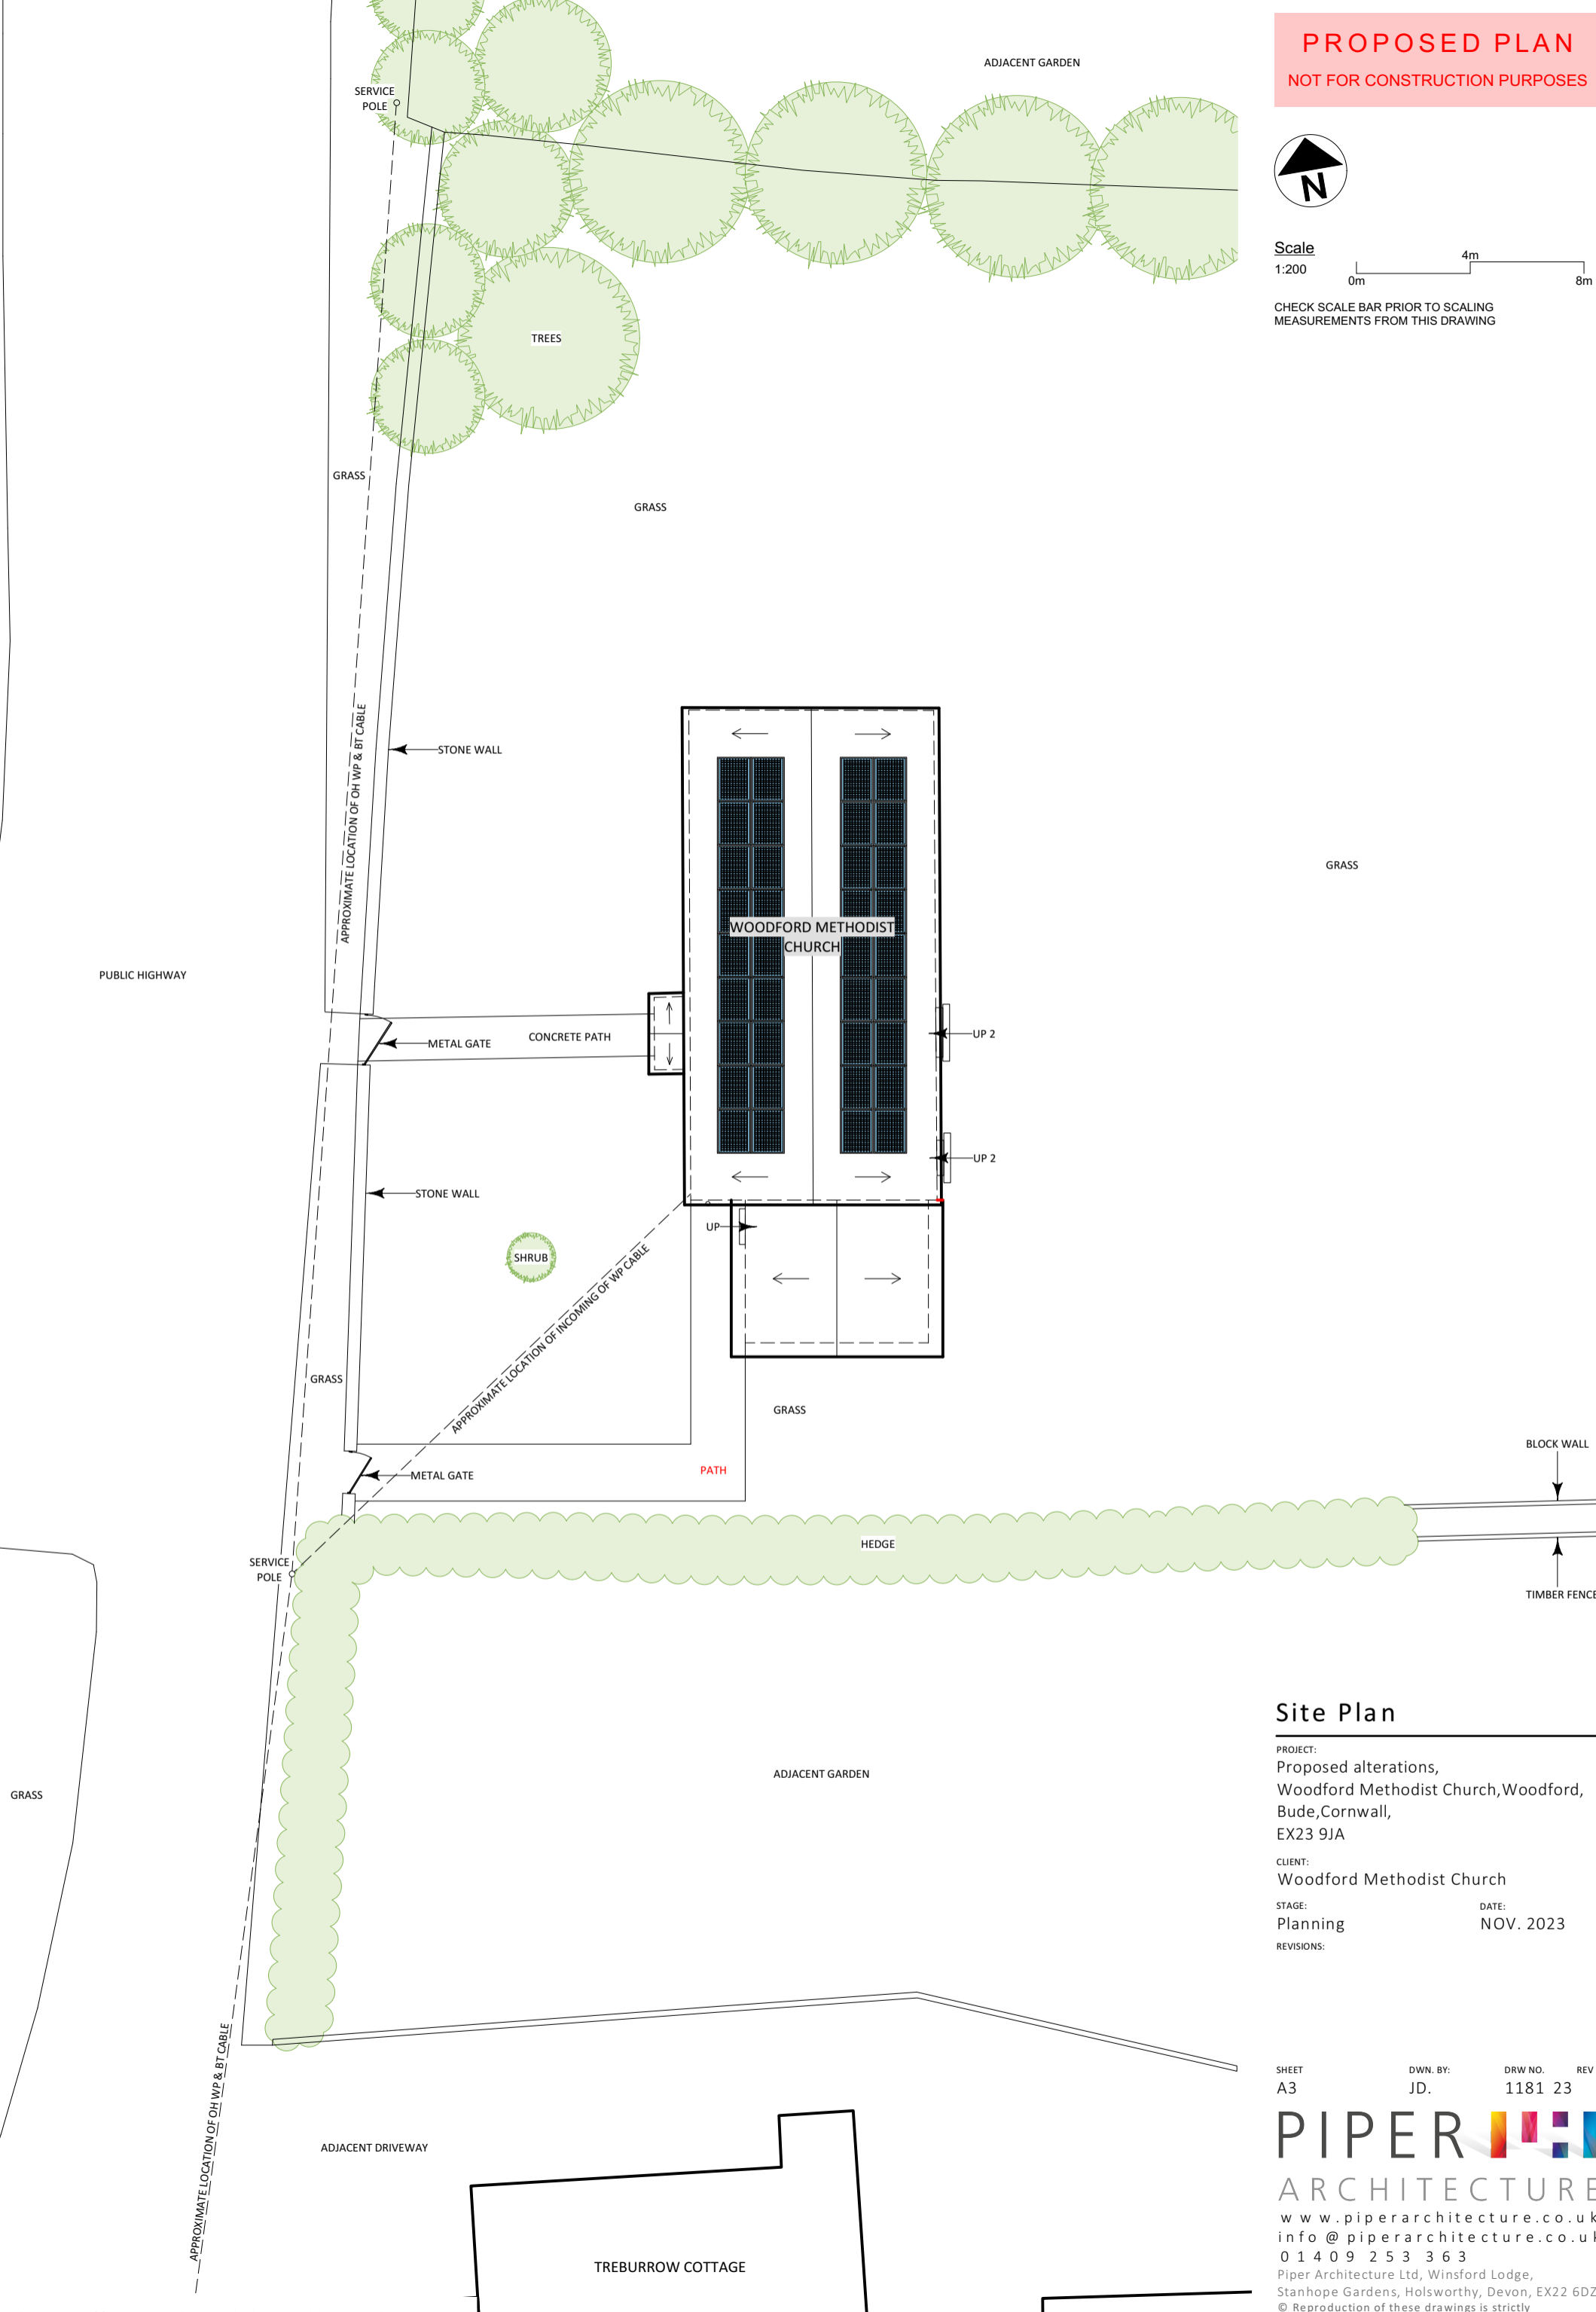

Site Plan

PROJECT:
Proposed alterations,
Woodford Methodist Church, Woodford,
Bude, Cornwall,
EX23 9JA

CLIENT:
Woodford Methodist Church

STAGE: Planning DATE: NOV. 2023

REVISIONS:

SHEET A3 DWN. BY: JD. DRW NO. 1181 23 REV

PIPER ARCHITECTURE

www.piperarchitecture.co.uk
info@piperarchitecture.co.uk
01409 253 363

Piper Architecture Ltd, Winsford Lodge,
Stanhope Gardens, Holsworthy, Devon, EX22 6DZ
© Reproduction of these drawings is strictly
prohibited without permission of Piper Architecture Ltd.