





Scale
1:50
0m 1m 2m 3m

CHECK SCALE BAR PRIOR TO SCALING
MEASUREMENTS FROM THIS DRAWING

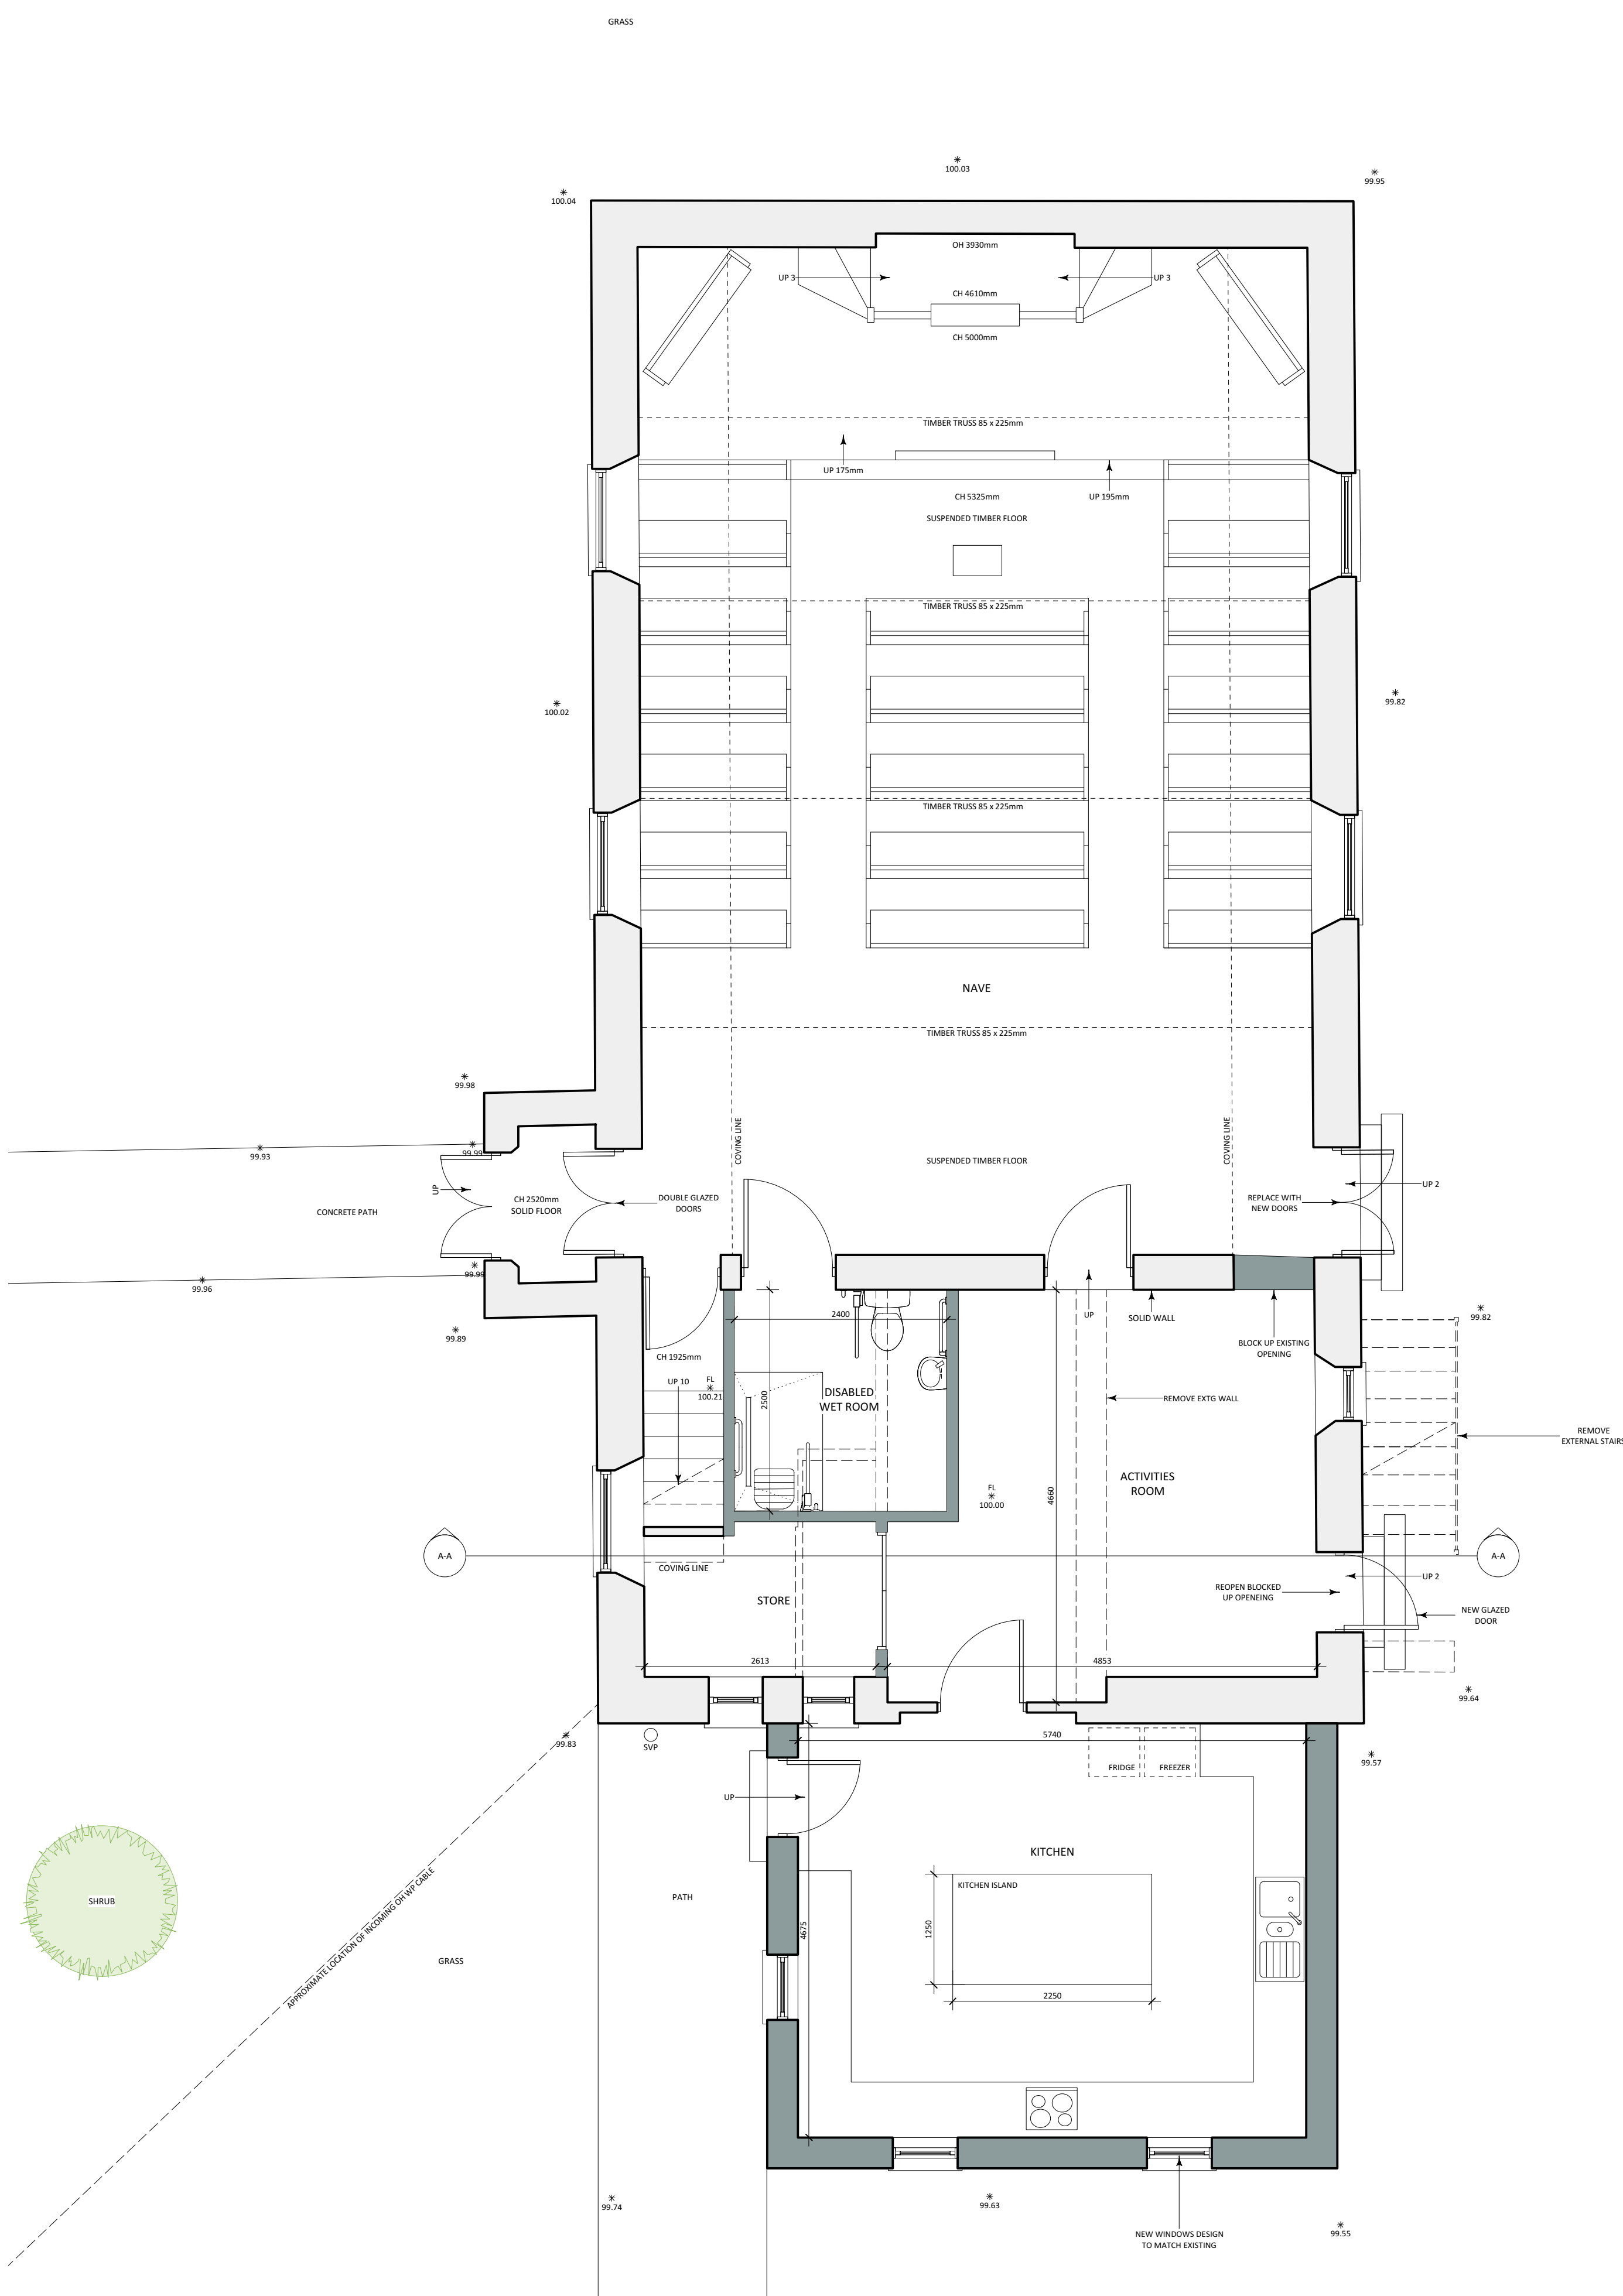

GROUND FLOOR PLAN

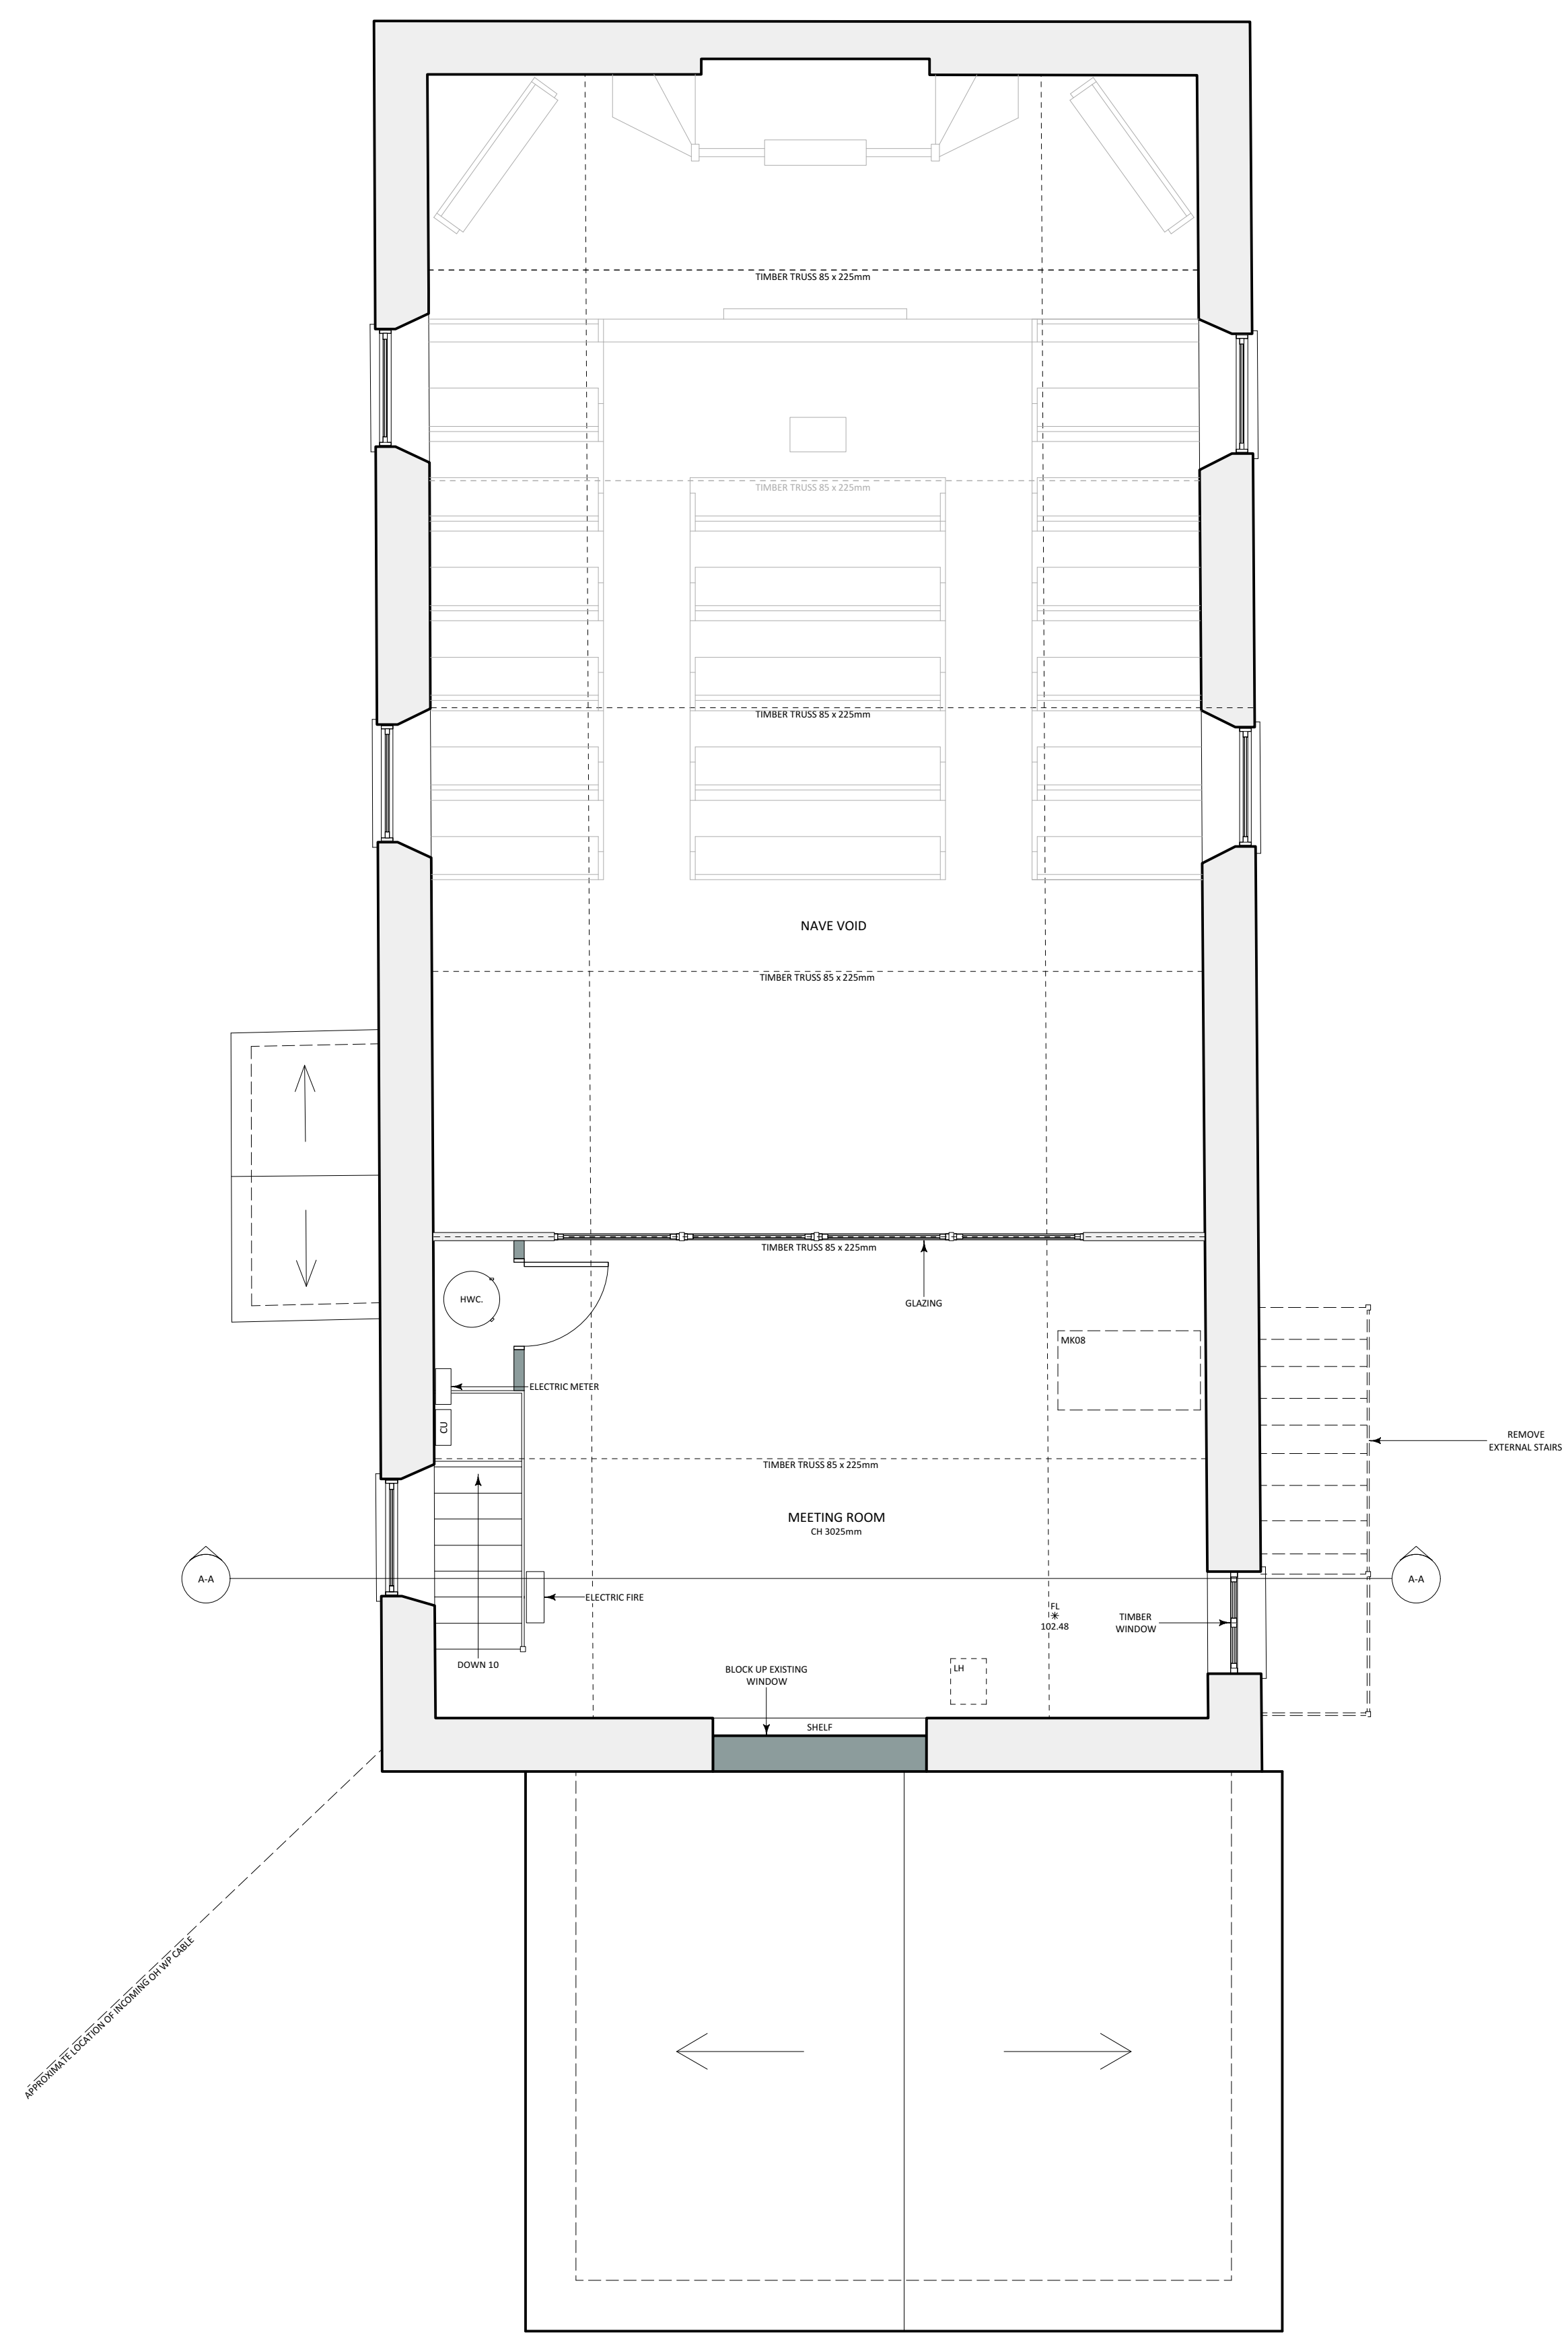

FIRST FLOOR PLAN

Floor Plan

PROJECT:
Proposed alterations,
Woodford Methodist Church, Woodford,
Bude, Cornwall,
EX23 9JA

CLIENT:
Woodford Methodist Church

STAGE: Planning DATE: NOV. 2023

REVISIONS:

SHEET A1 DWN. BY: JD. DRW NO. 1181 20 REV

PIPER ARCHITECTURE

www.piperarchitecture.co.uk
info@piperarchitecture.co.uk
01409253363

Piper Architecture Ltd, Winsford Lodge,
Stanhope Gardens, Holsworthy, Devon, EX22 6DZ
© Reproduction of these drawings is strictly
prohibited without permission of Piper Architecture Ltd.