




ELEVATION OF DECORATIVE DETAILS TO BAY WINDOW

CONDITION NO.5
DETAIL DRAWINGS



KEY ELEVATION

- Lead flashing detail
- Danosa roof membrane
- External moulding, painted to match render
- External moulding, painted to match render

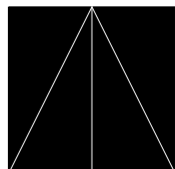

STUDIO MCLEOD

The Studio
320 Kilburn Lane
London W9 3EF
+44 (0)20 8968 5232
info@studiomcleod.com

notes
revisions:

to be read in conjunction with all other information issued by other consultants. drawing not to be scaled - contractors must verify all dimensions on site before commencing work, any discrepancies to be reported to the designer. drawing to be read in conjunction with all other relevant drawings. all dimensions in mm unless otherwise stated.

Studio McLeod Architecture Limited: The Studio, 320 Kilburn Lane, London, W9 3EF. Registered in England. Company Number 08474700

54 DULWICH VILLAGE LONDON, SE21 7AJ	
CONDITION NO.5 DETAIL DRAWINGS	
drawing no. 233-CON-111	rev.
scale	1:10@A3
date	11 MAR 2024
status	PLANNING

