


The following risks are identified as unusual or unfamiliar to a competent contractor

CONSTRUCTION RISKS
There are no significant or unfamiliar risks

DEMOLITION RISKS (FUTURE)
There are no significant or unfamiliar risks


It is assumed that all work will be carried out by a competent contractor working, where appropriate, to an approved method statement

Notes:

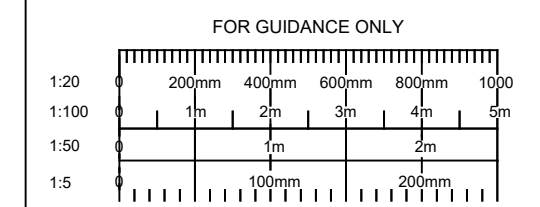


KEY OF MATERIALS

- 1 CLAY ROOF TILES
- 2 EXISTING BRICKWORK
- 3 OBSCURE GLASS OPENING WINDOWS
- 4 WALL TOP SECURITY SPIKES
- 5 METAL GATES

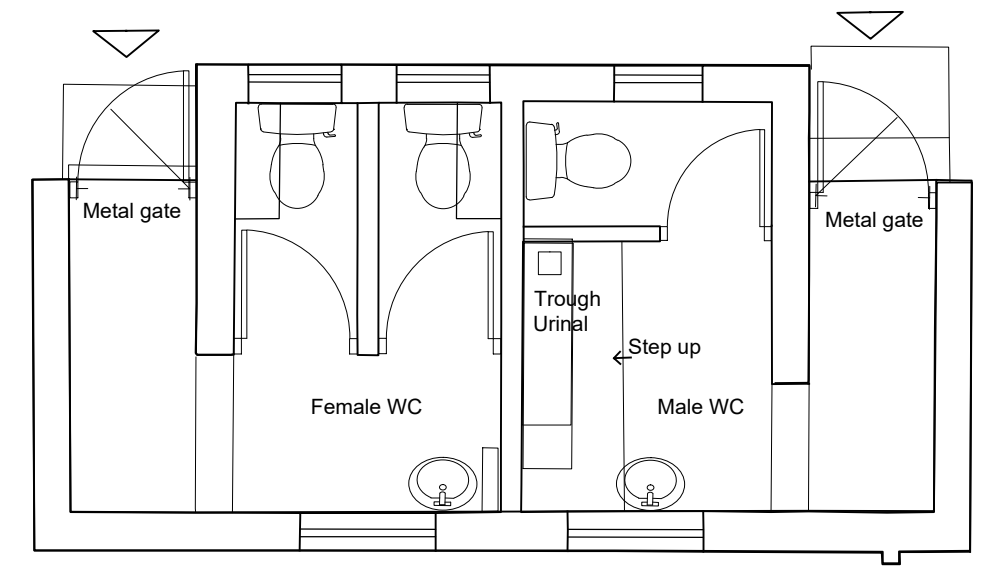


Plan 1:50



*** EXISTING TOILET BLOCK TO BE DEMOLISHED**

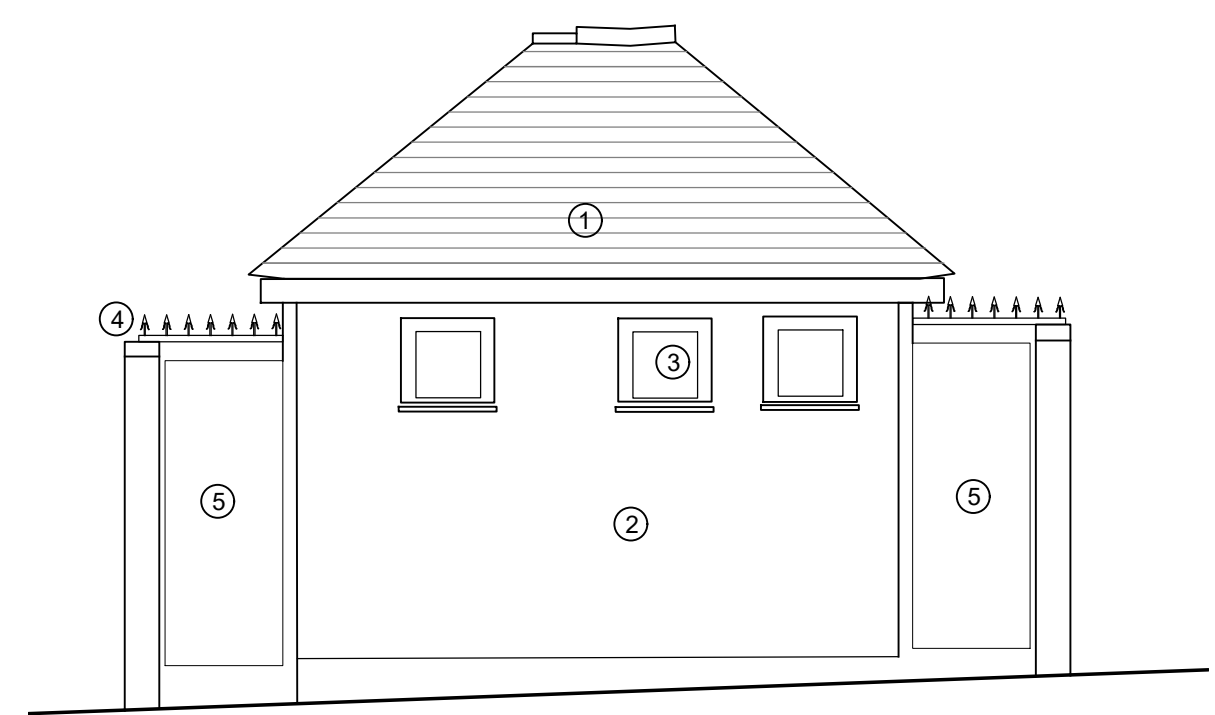


Elevation 1

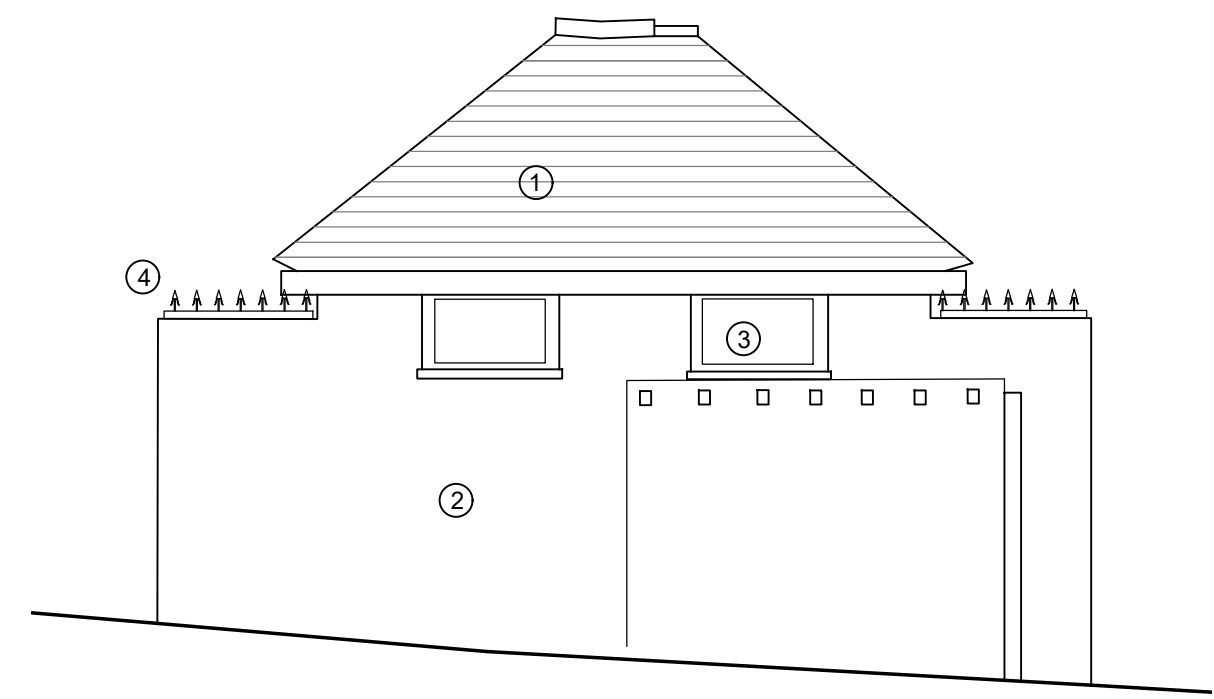


Elevation 3

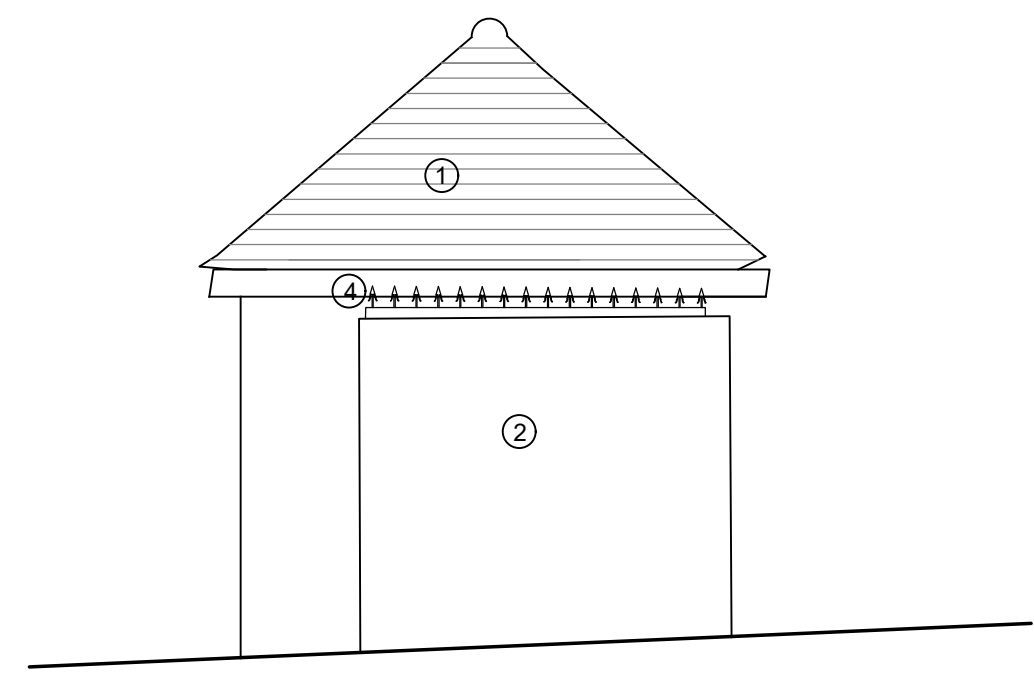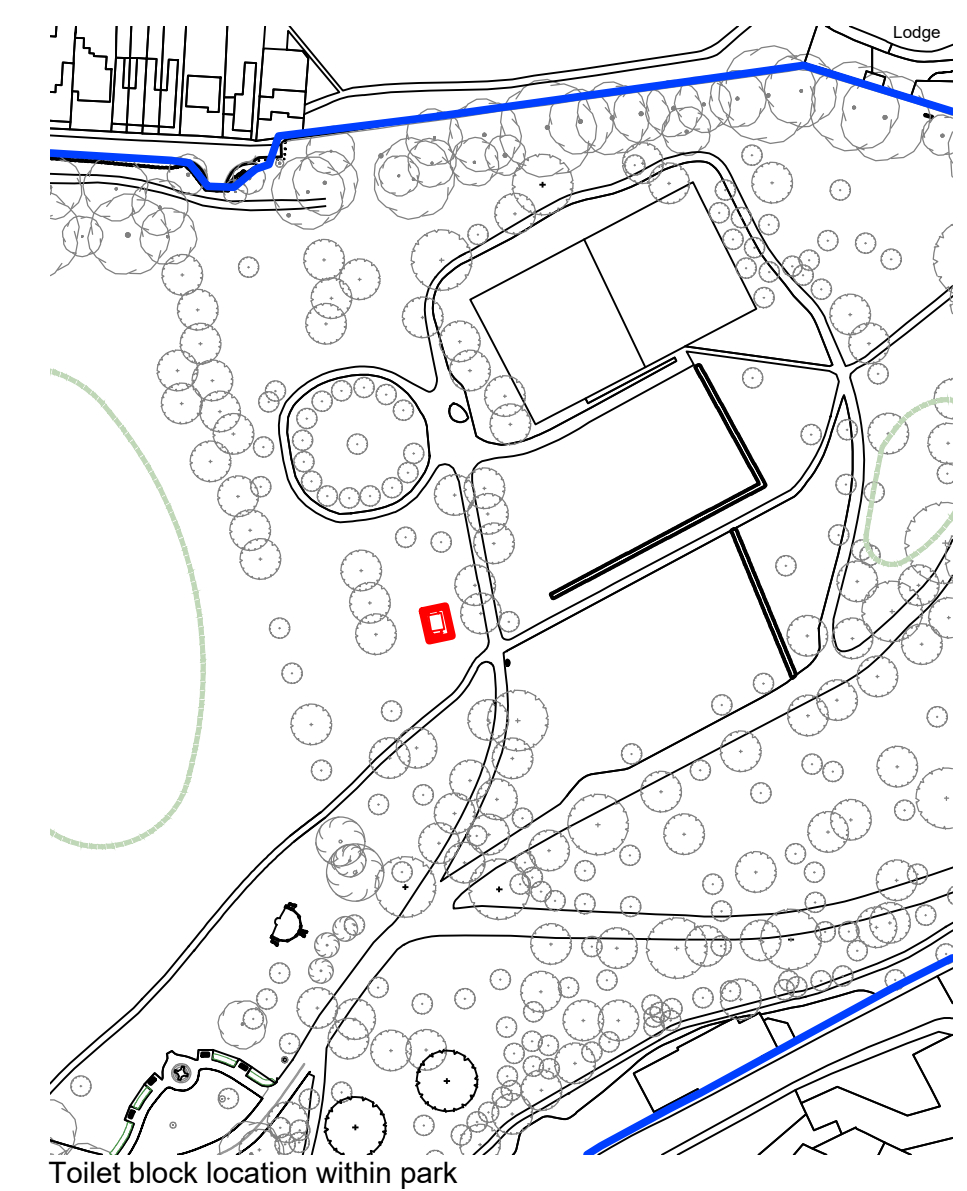

Elevation 2

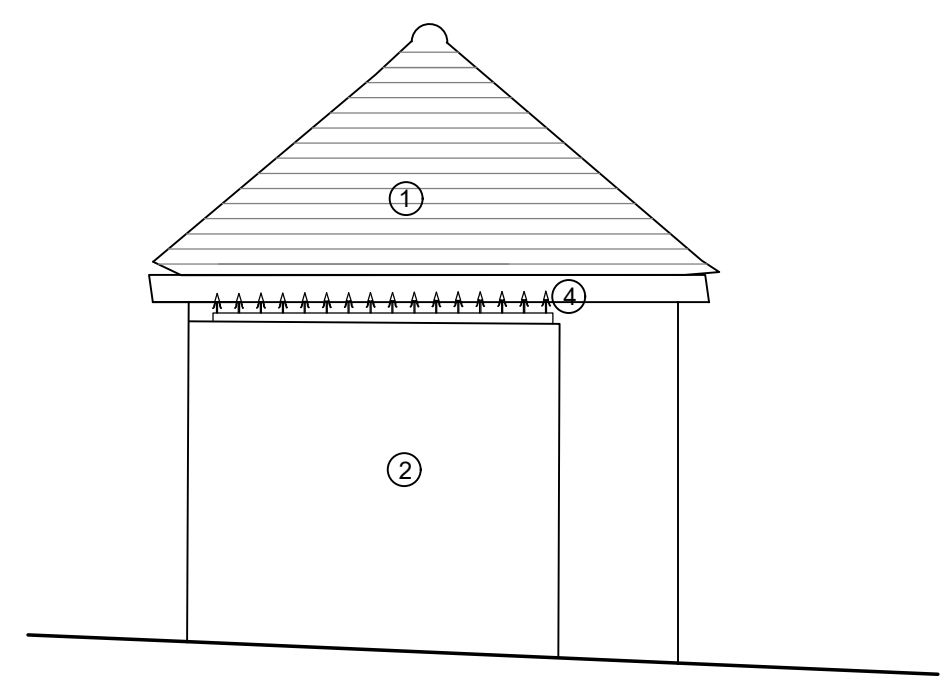

Elevation 4

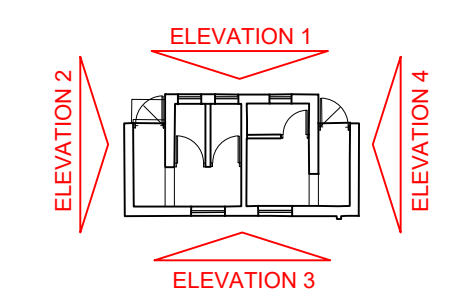

A	PLANNING ISSUE	Jan '24	AM
REV	DETAILS	DATE	CHECKED



Brinton Park, Kidderminster		DRAWING NO. 3482 - 096	
Existing Toilet Block Plan & Elevations		REV	DATE
Wyre Forest District Council		A	Jan '24
PLANNING		DRAWN	CHECKED
		JK	AM
		SCALE	1:50 @ A2

