


The following risks are identified as unusual or unfamiliar to a competent contractor

CONSTRUCTION RISKS
There are no significant or unfamiliar risks

DEMOLITION RISKS (FUTURE)
There are no significant or unfamiliar risks

It is assumed that all work will be carried out by a competent contractor working, where appropriate, to an approved method statement

Notes:

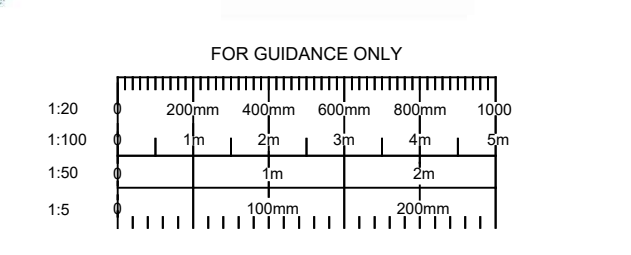

Existing Sons of Rest Elevation A




Existing Sons of Rest Elevation B



Existing Sons of Rest Elevation C



Existing Sons of Rest Elevation D

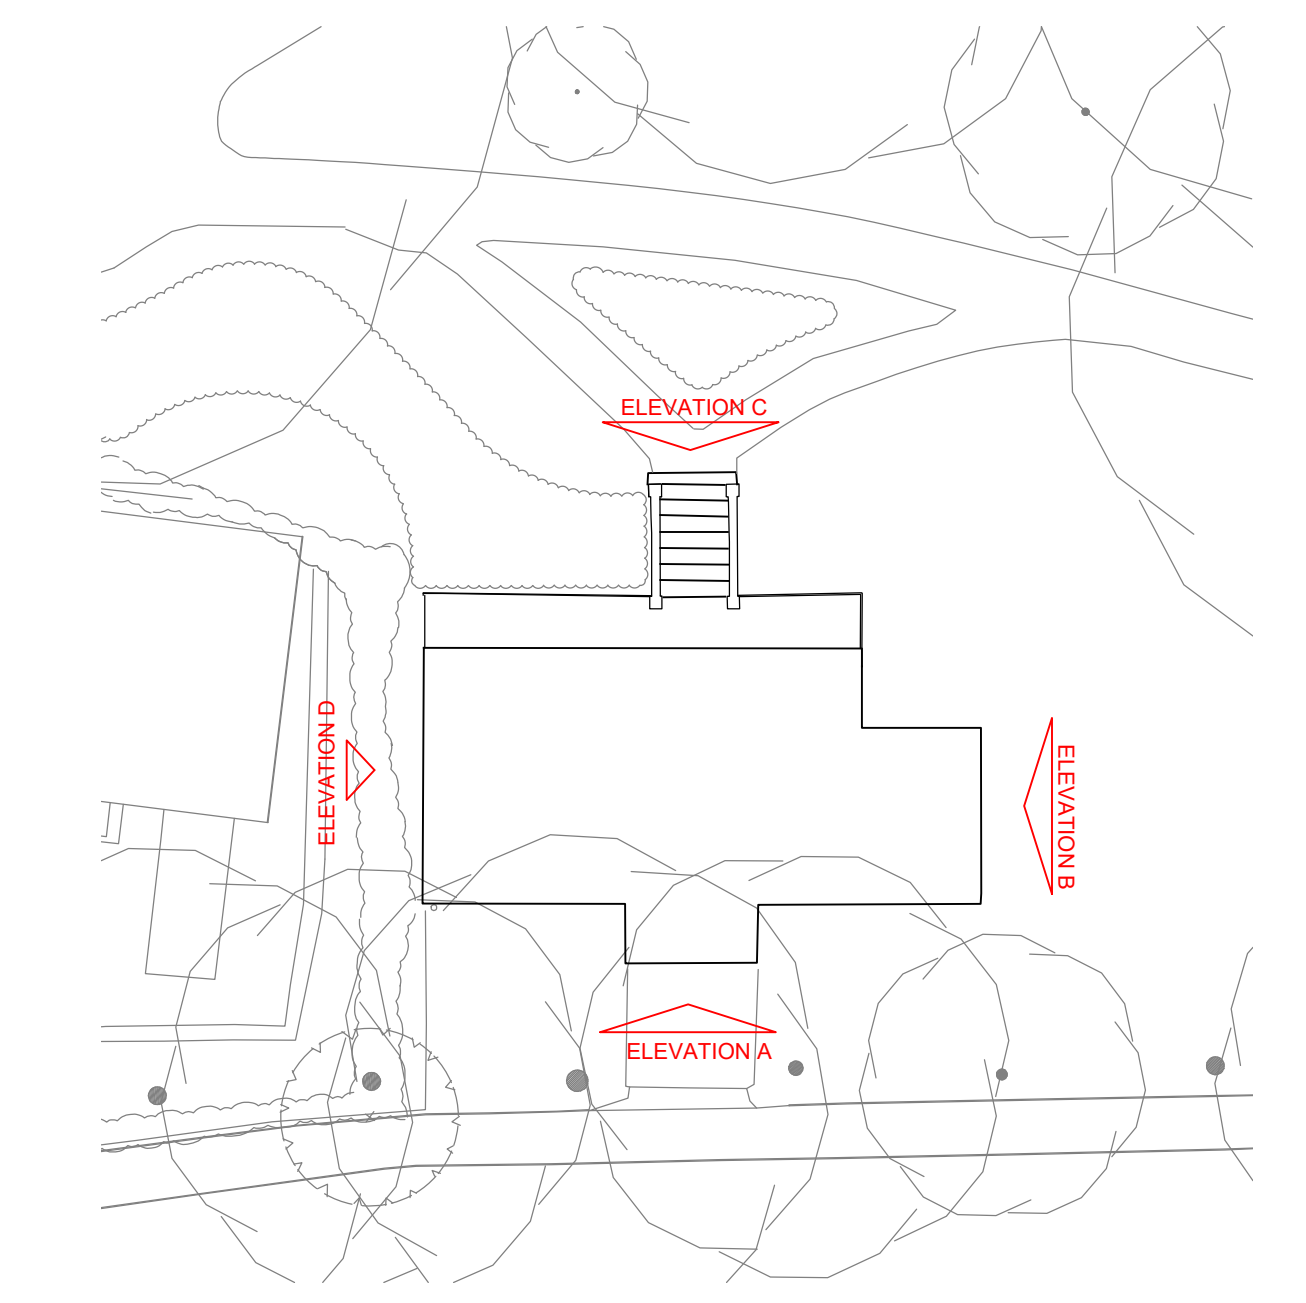

Keyplan NTS

- KEY OF PROPOSED MATERIALS**
- 1 BRICKWORK
 - 2 EXTERNAL ROLLER SHUTTERS
 - 3 CLAY ROOF TILES
 - 4 METAL BALUSTRADE
 - 5 WOODEN WINDOW FRAMES
 - 6 BRICK TERRACE