



GROUND FLOOR PLAN


- KEY:  
(NOTE: Not all used)
- Existing Walls
  - Proposed Walls
  - To be demolished
- F Fridge
  - FR Freezer
  - OV Oven
  - DW Dishwasher
  - R Radiator
  - TR Towel Rail (heated)
  - W Washing Machine
  - DR Tumble Dryer
  - RL Rooflight
  - G Gas Meter
  - E Electric Meter
  - B Boiler
  - HWC Hot Water Cylinder
  - MF Underfloor Heating Manifold
  - SVP Soil Vent Pipe
  - SS Stub Stack
  - AAV Air Admittance Valve
  - RWP Rainwater Pipe
  - GU Gully
  - FWS Foul Water Sewage
  - FWIC Foul Water Inspection Chamber
  - SWS Surface Water Sewage
  - SWIC Surface Water Inspection Chamber
  - MH Existing Manhole
  - RE Rodding Eye
  - CL Center Line

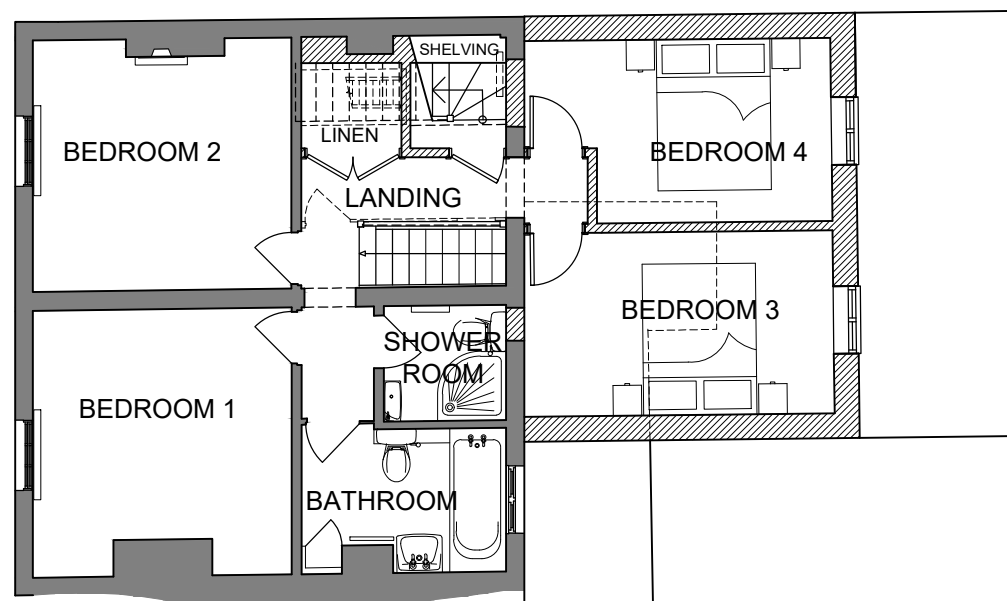

FIRST FLOOR PLAN

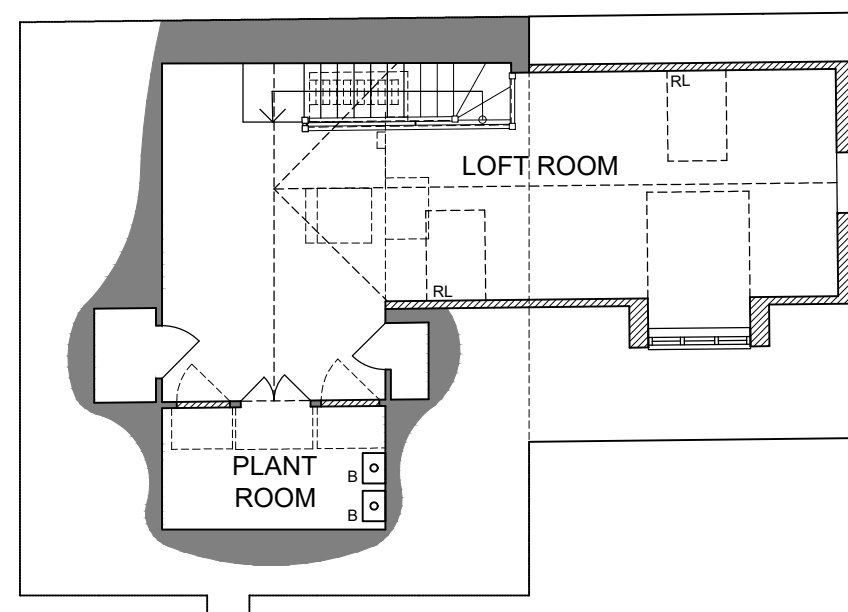

LOFT FLOOR PLAN

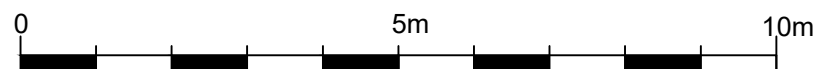

Rev. Date Amendment

DRAWING NO.

**20107 / 03**

PROJECT TITLE

**18 WELLCROFT**

DRAWING NAME

**PROPOSED FLOORPLANS**

STATUS

**PLANNING**

SCALE@A3

**1:100**

**AVT DESIGN STUDIO**

www.avtdesignstudio.co.uk

© COPYRIGHT

The copyright in this drawing is vested in AVT Designs Ltd (Trading as AVT Design Studio) and no license or assignment of any kind has been, or is, granted to any third party by provision of copies or originals or otherwise unless agreed in writing.