




KEY
(Note: Not all used)

- To be demolished
- RL Rooflight
- SVP Soil Vent Pipe
- SS Stub Stack
- RWP Rainwater Pipe
- GU Gully
- FWS Foul Water Sewage
- FWIC Foul Water Inspection Chamber
- SWS Surface Water Sewage
- SWIC Surface Water Inspection Chamber
- MH Existing Manhole



Rev. Date Amendment
 DRAWING NO.
20107 / 02
 PROJECT TITLE
18 WELLCROFT
 DRAWING NAME
SITE LAYOUT PLAN
 STATUS
PLANNING
 SCALE@A1
1:100

AVT DESIGN STUDIO
 www.avtdesignstudio.co.uk

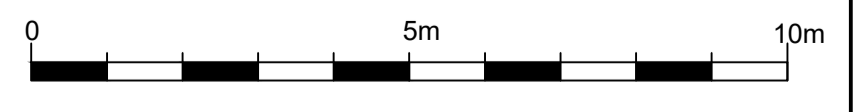

© COPYRIGHT
 The copyright in this drawing is vested in AVT Designs Ltd (Trading as AVT Design Studio) and no license or assignment of any kind has been, or is, granted to any third party by provision of copies or originals or otherwise unless agreed in writing.