





FRONT (WEST) ELEVATION

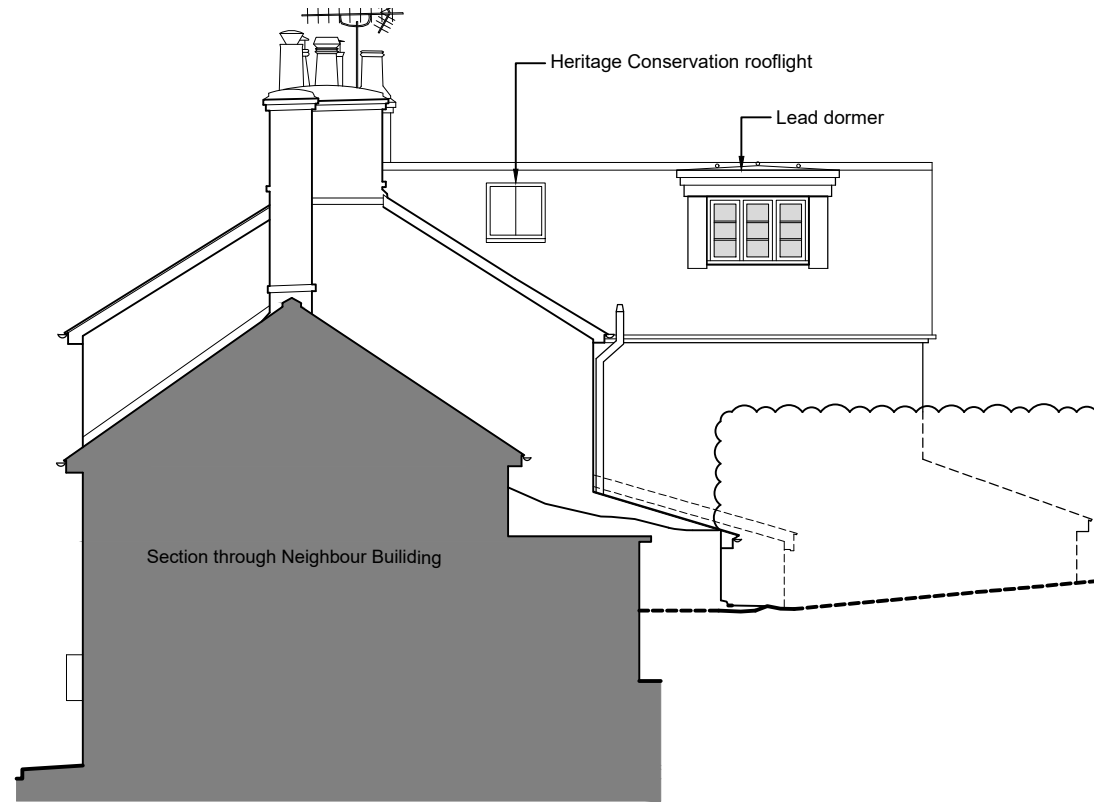

SIDE (SOUTH) ELEVATION



REAR (EAST) ELEVATION

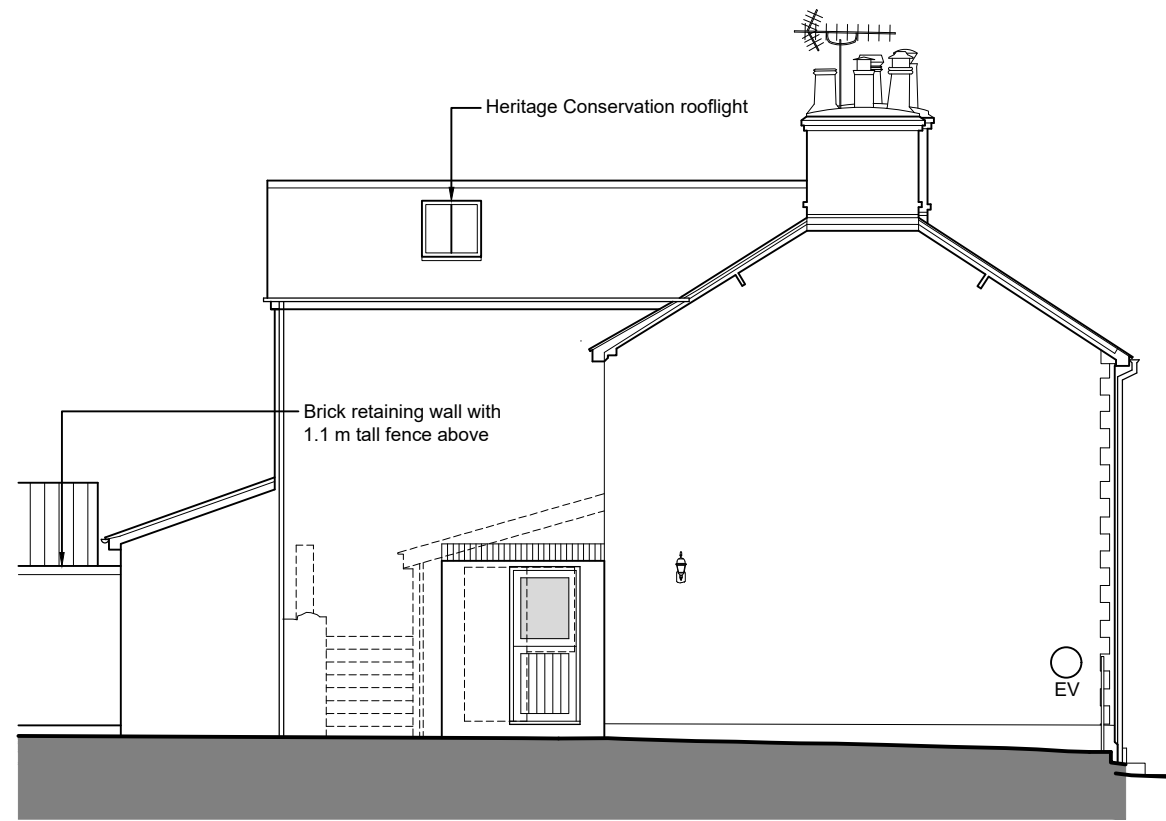

SIDE (NORTH) ELEVATION



- KEY**
- To be demolished
  - F Boiler Flue
  - EV Charging point for electric vehical

- MATERIALS**
- Roof:**  
Existing roof covering to be lifted to enable installation of adequate ventilation and insulation. Existing slates reinstated. New roof to be slate tiles to match existing.
- Walls:**  
Buff multi brick to match existing
- Windows & Doors:**  
Powder coated aluminium sliding doors; White painted timber casement windows to match existing

Rev. Date Amendment

DRAWING NO.

**20107 / 04**

PROJECT TITLE

**18 WELLCROFT**

DRAWING NAME

**PROPOSED ELEVATIONS**

STATUS

**PLANNING**

SCALE@A3

**1:100**

**AVT DESIGN STUDIO**

www.avtdesignstudio.co.uk

© COPYRIGHT

The copyright in this drawing is vested in AVT Designs Ltd (Trading as AVT Design Studio) and no license or assignment of any kind has been, or is, granted to any third party by provision of copies or originals or otherwise unless agreed in writing.