

# SYNTHETIC PITCH


1 - ALL DIMENSIONS TO BE CHECKED ON SITE PRIOR TO COMMENCEMENT OF WORKS.  
 2 - THIS DRAWING IS © COPYRIGHT. THIS DRAWING AND DESIGN MUST NOT BE COPIED OR USED WITHOUT THE EXPRESS CONSENT OF MUGA-UK LTD  
 3 - ALL PERSONNEL SHOULD BE AWARE OF THE HEALTH AND SAFETY PLAN WHICH IS RETAINED IN THE SITE MANAGERS OFFICE

## HEALTH AND SAFETY NOTE

ALL PERSONNEL SHOULD BE AWARE OF THE HEALTH AND SAFETY PLAN WHICH IS RETAINED IN THE SITE MANAGERS OFFICE

NOTES

REVISIONS

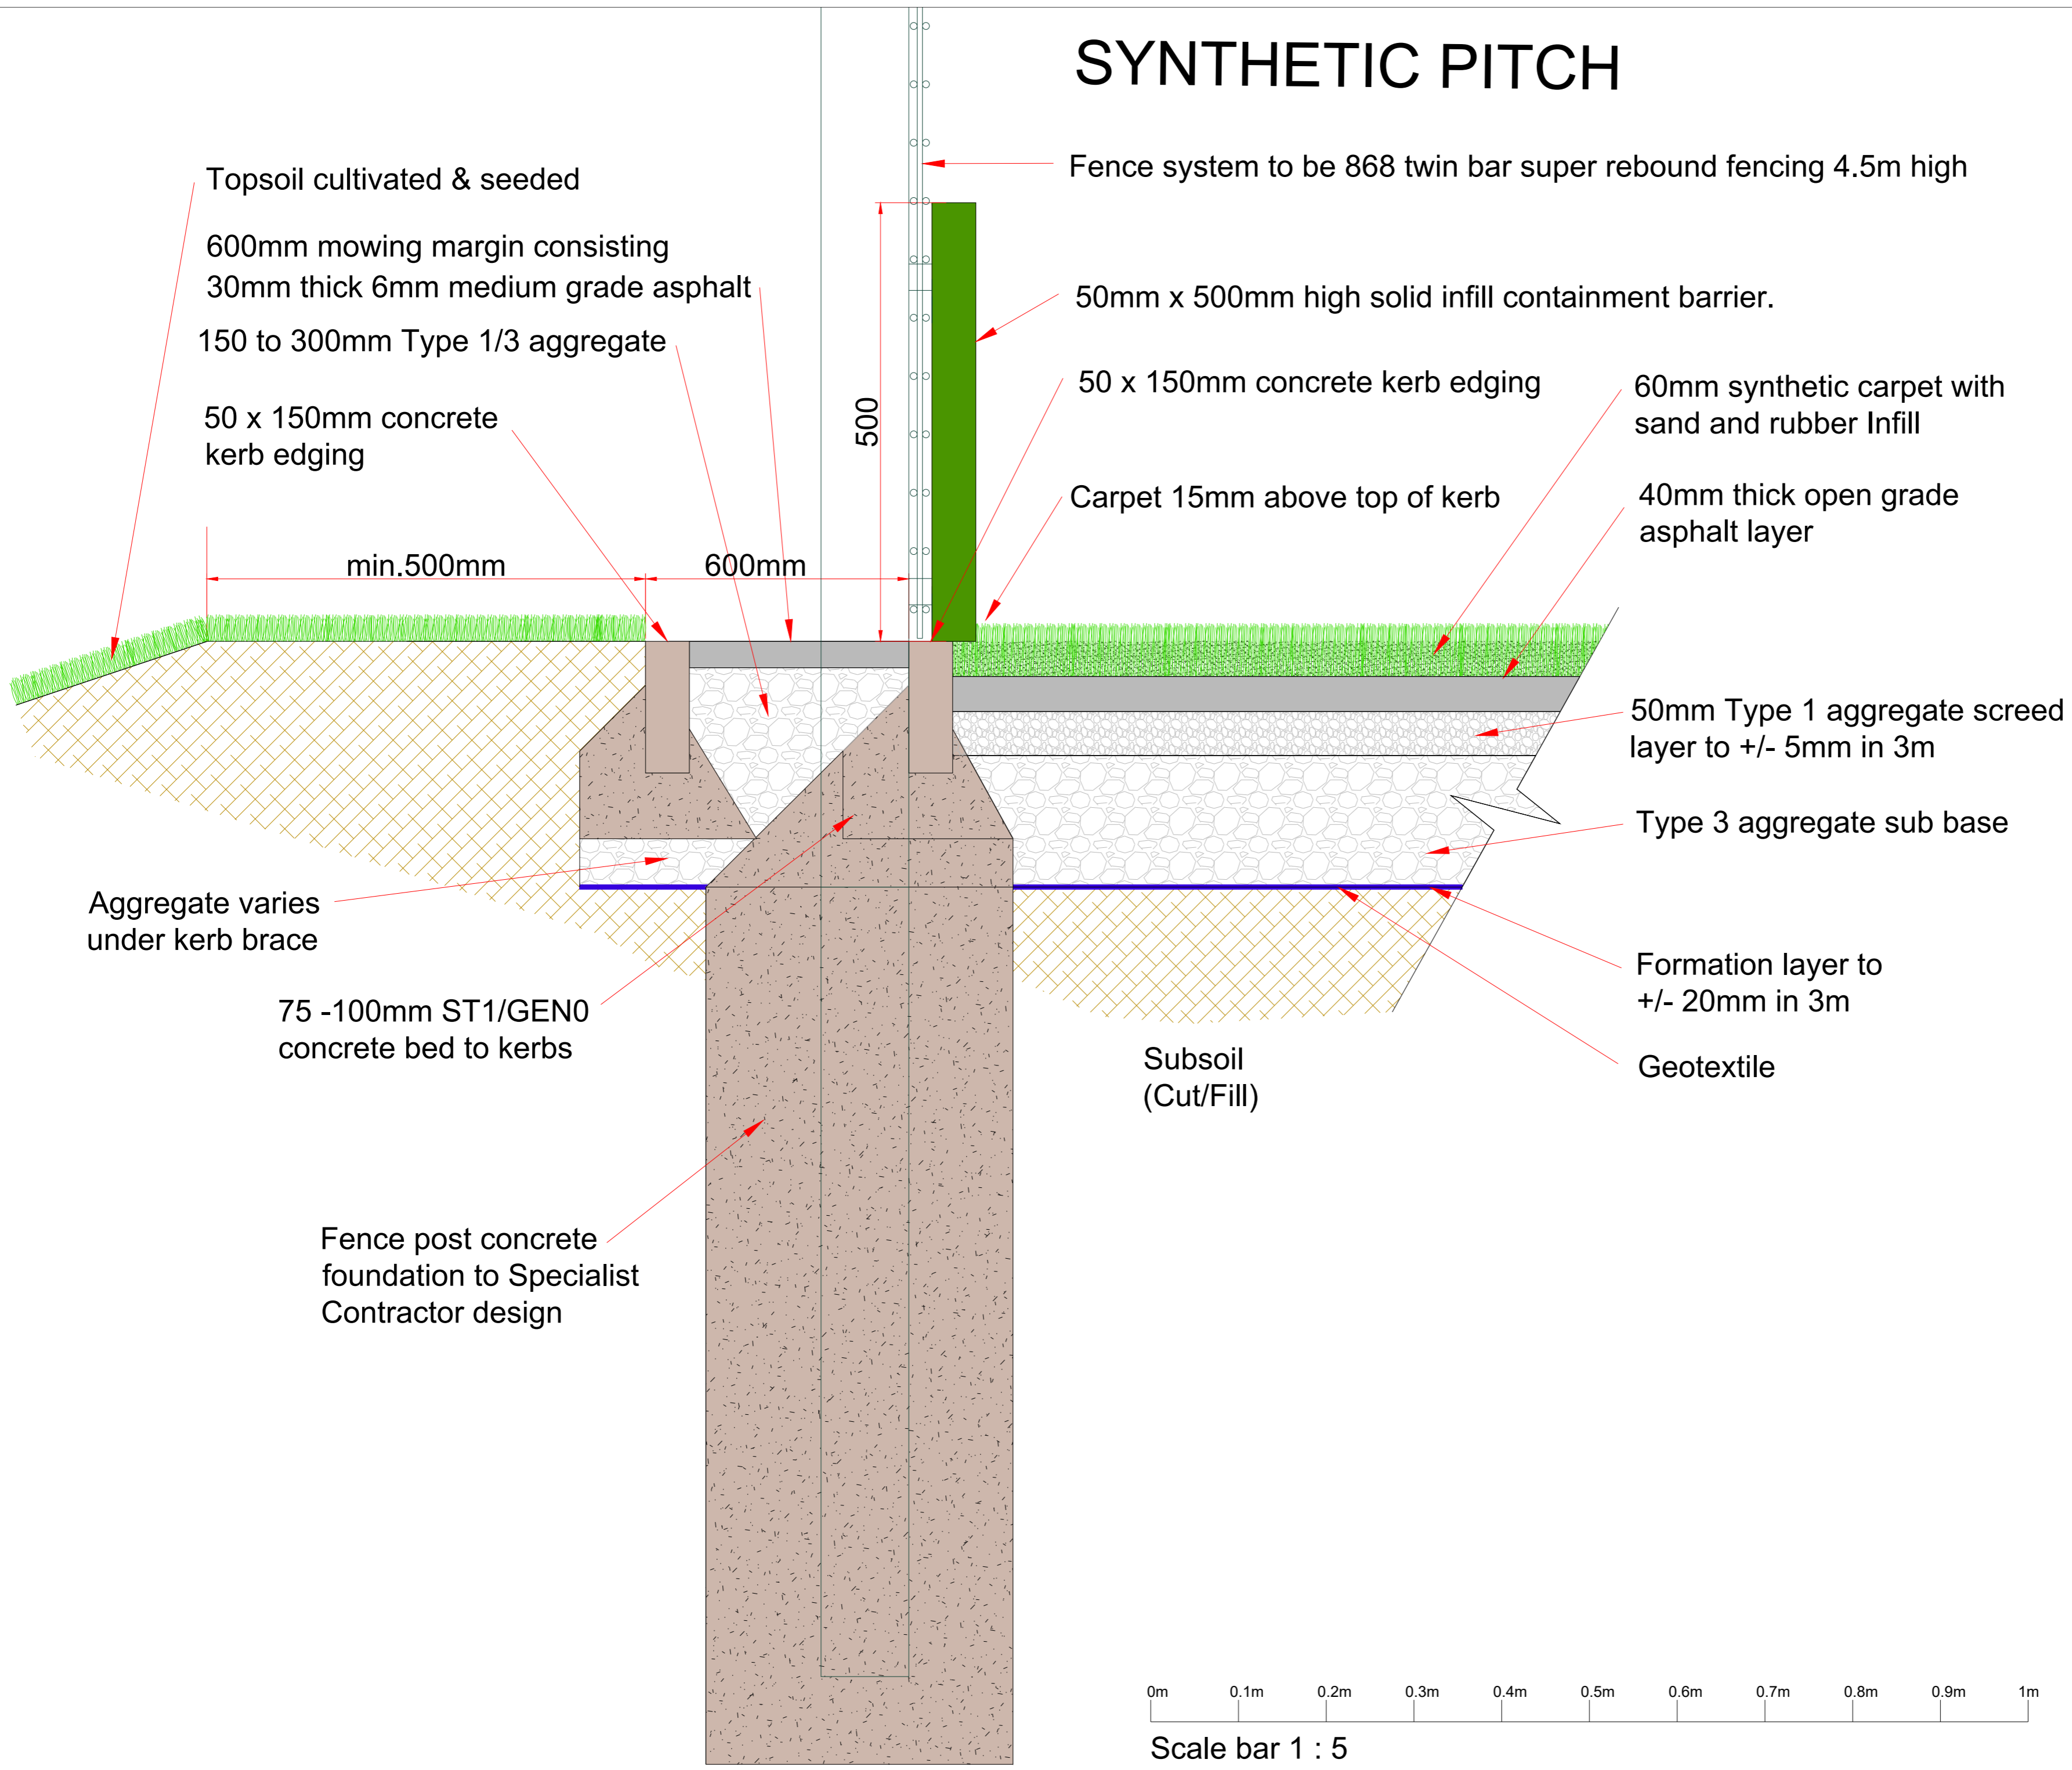

**MUGA UK**  
**SPORTS PITCH CONSULTANTS**  
 Mill Farm Hathern Road Shepshed Leicestershire  
 LE12 9RP t: +44 (0) 1509 503408 f: +44 (0) 1509 506420

PROJECT TITLE	PROJECT NUMBER
<b>AYLESBURY GRAMMAR SCHOOL</b>	<b>MUK2550</b>

## PITCH KERB DETAIL

DRAWING No	REV	SCALE
<b>MUK2550-1-27</b>		<b>1:5</b>
DRAWN BY	DATE	
HJ	21.02.22	
CHECKED BY	SIZE/PLOT	
	A1	
ACAD FILE		