

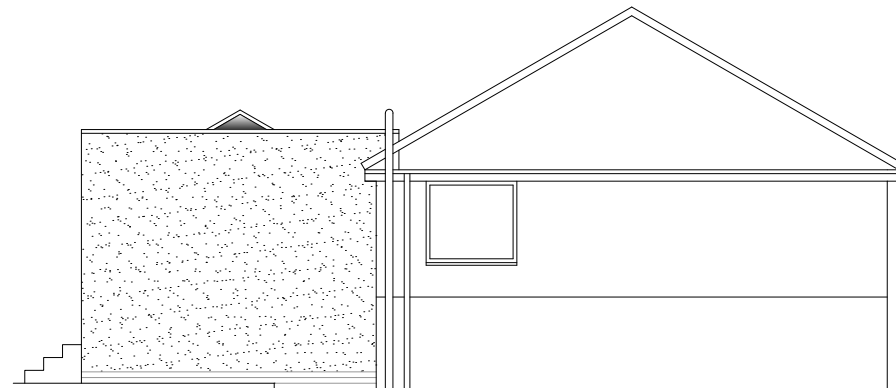


SOUTH ELEVATION

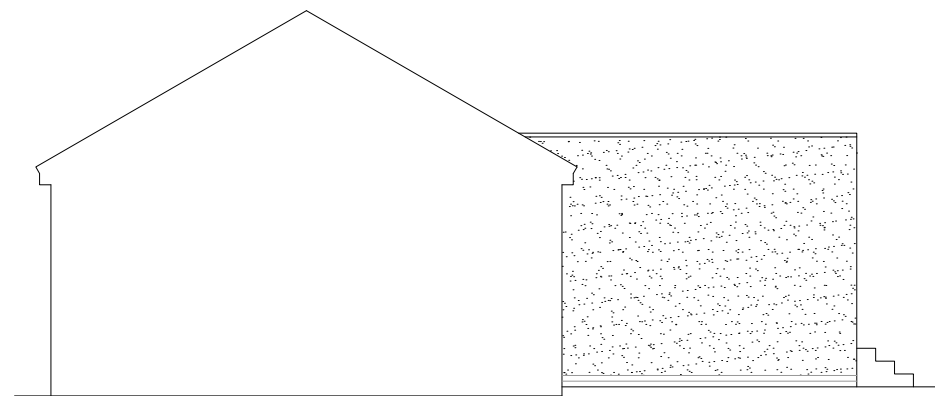

EAST ELEVATION

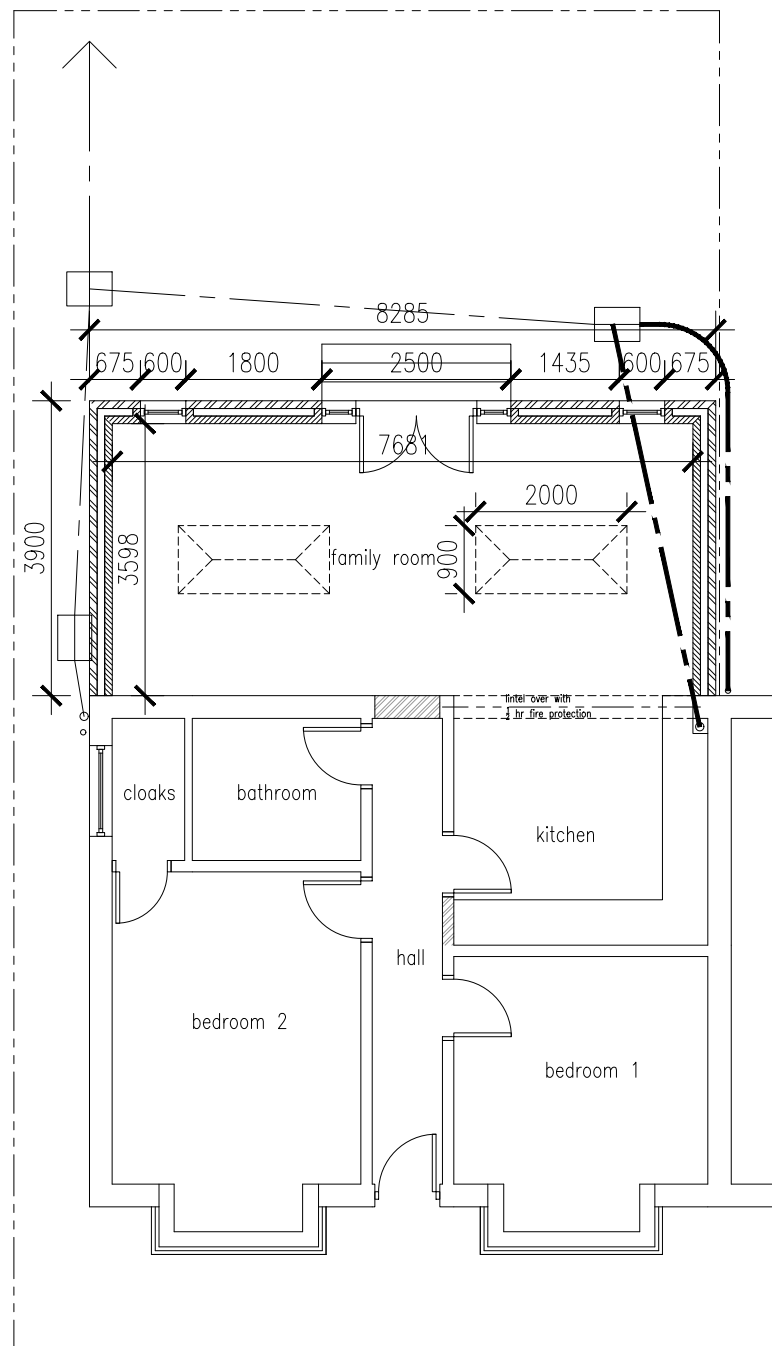

WEST ELEVATION

PLANNING ISSUE

ANDERSON ELLIS ARCHITECTURE
 17 Dinsdale Avenue, Acklam, Middlesbrough TS5 8NW
 07764579481, bernard@andersonellis.co.uk

Extension to
 15 Station Road
 Blackhall Rocks TS27 4AR

for Mr & Mrs Armstrong

Proposed Plans & Elevations

scale 1:100

date March 2024

2024/50/02