


GROUND FLOOR PLAN

SCALE BAR (M)

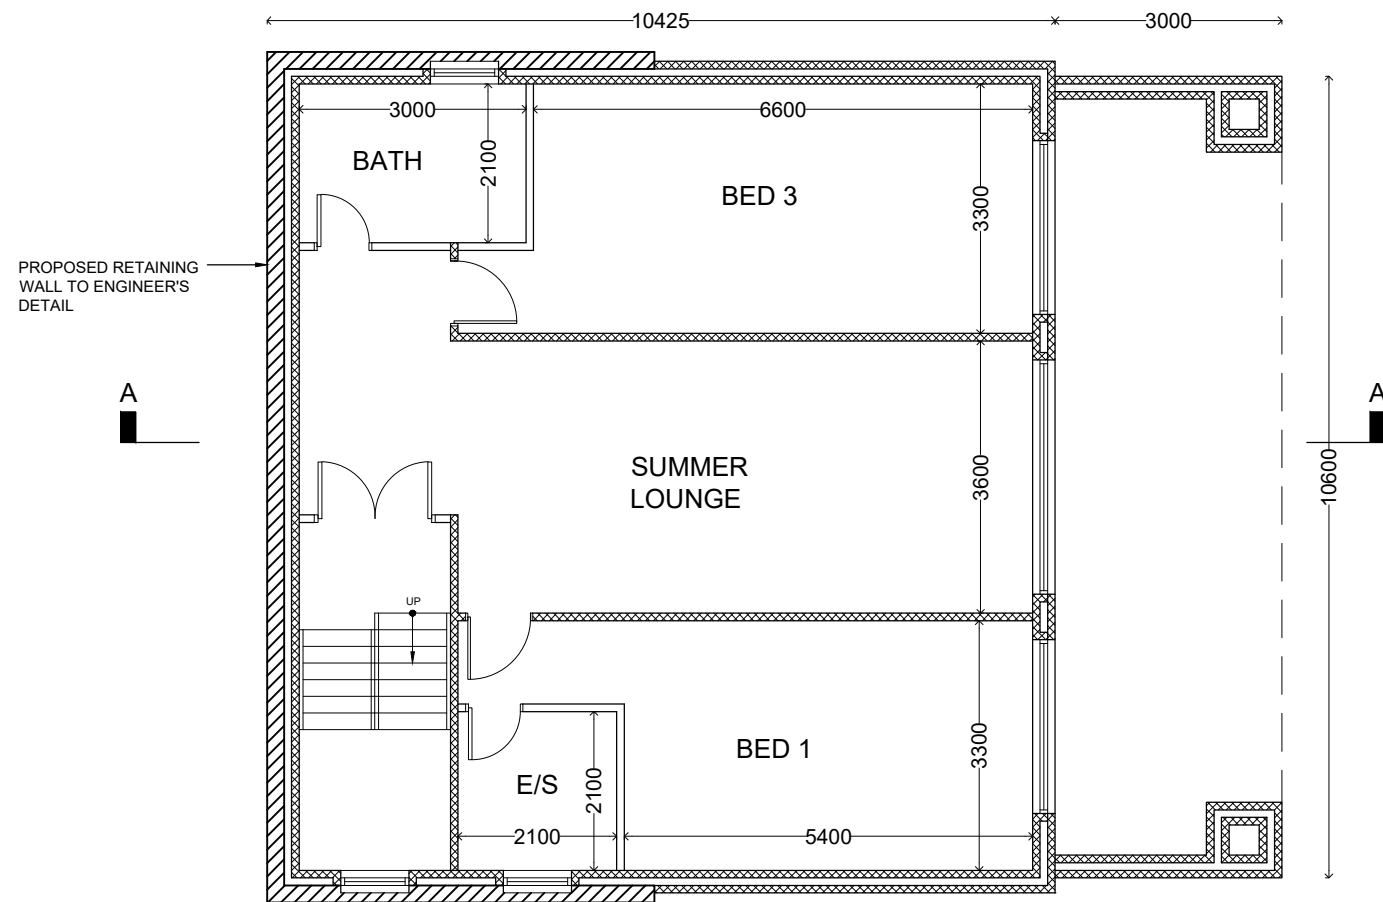

LOWER GROUND FLOOR PLAN

REV	DESCRIPTION
A	FLOOR PLANS REVISED 04.03.24 D.D.
PROPOSED GROUND AND LOWER FLOOR PLANS	
PROPOSED ERECTION OF ONE DETACHED DWELLING CALDBECK, CHORLEY OLD ROAD, HORWICH, BOLTON, BL6 6QB	
CLIENT:	MIKE BIRTWHISTLE
DWG NO:	PL K1054/01
SCALE:	1/100 @ A3
DRAWN BY:	R.L.P.
DATE:	14/02/24
REV:	A
	
<small>MICHIGAN HOUSE, 17-19 CHORLEY NEW ROAD, BOLTON, BL1 4QR TEL: 01204 392233 FAX: 01204 528505 WWW.NEILPIKEARCHITECTS.CO.UK EMAIL: INFO@NEILPIKEARCHITECTS.CO.UK</small>	
<small>COPYRIGHT OF THIS DRAWING REMAINS WITH THE ARCHITECT. DO NOT SCALE FROM THIS DRAWING. WORK TO FIGURED DIMENSIONS. CHECK ALL DIMENSIONS ON SITE. IN THE EVENT OF ANY DISCREPANCY REFER QUERY TO THE ARCHITECTS.</small>	